




\\John\Rolling Hills Acts 0706\Drawings\0 - Drawing Sheets\Architectural\A2.1 - Main Office Remodel.dwg, 8/17/2010 3:24:11 PM, PDF995

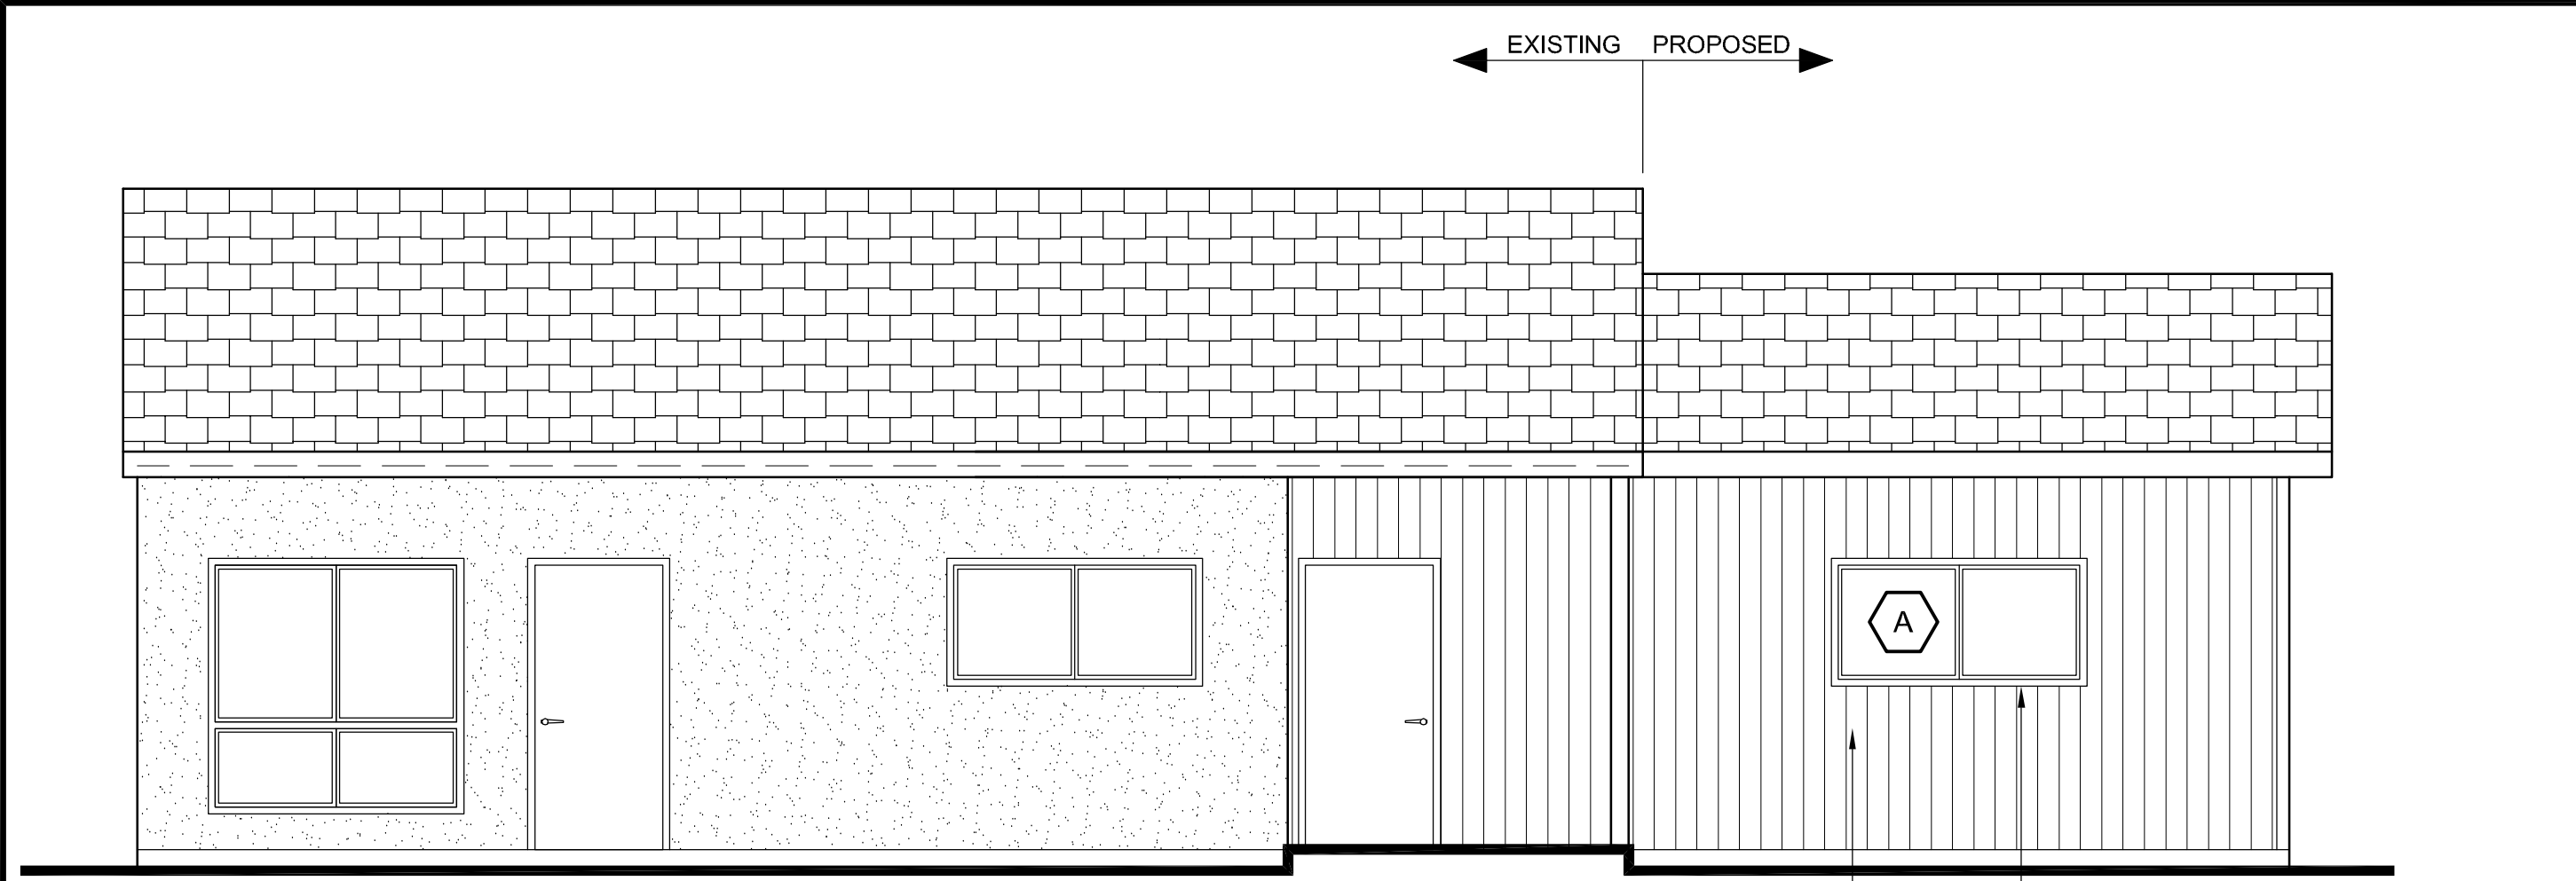


NORTH

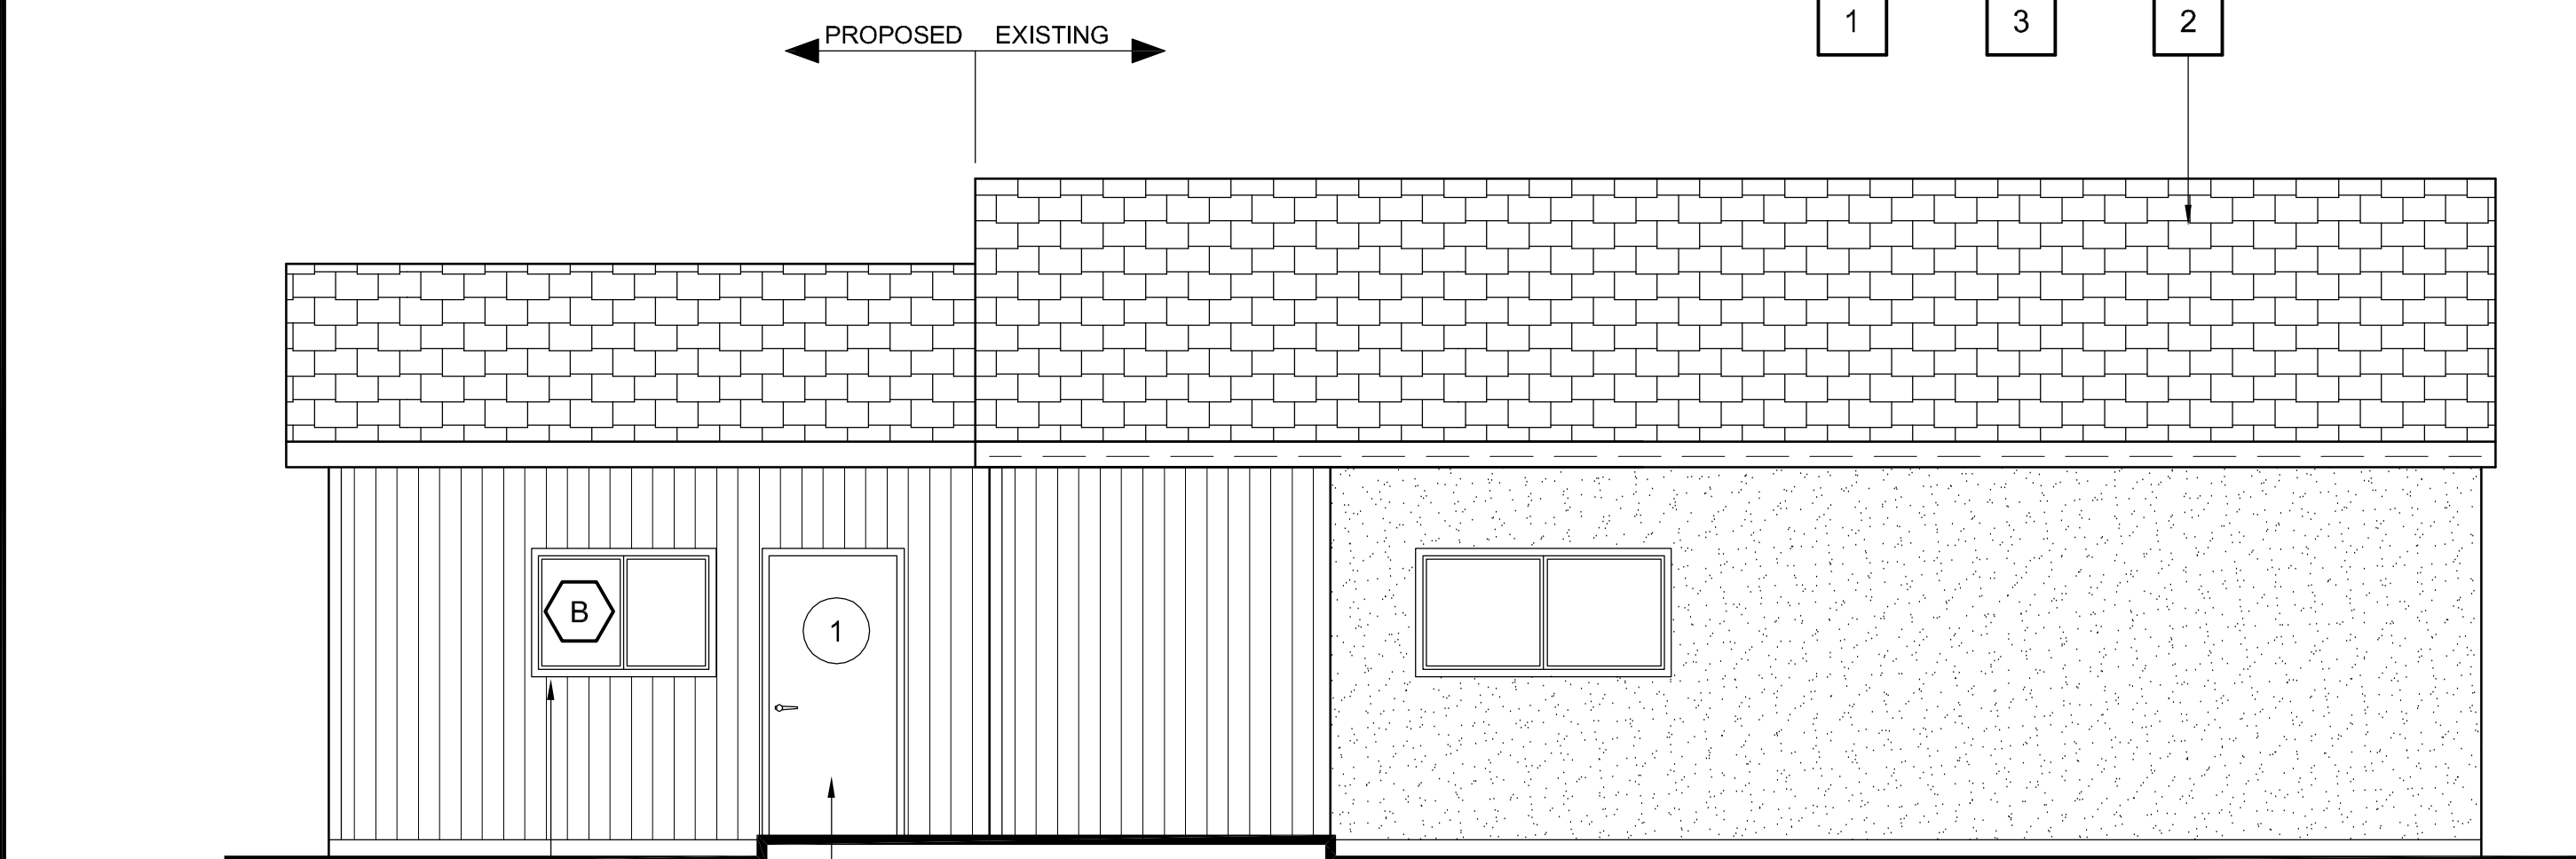

SOUTH

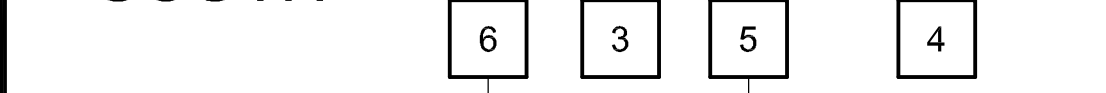

WEST

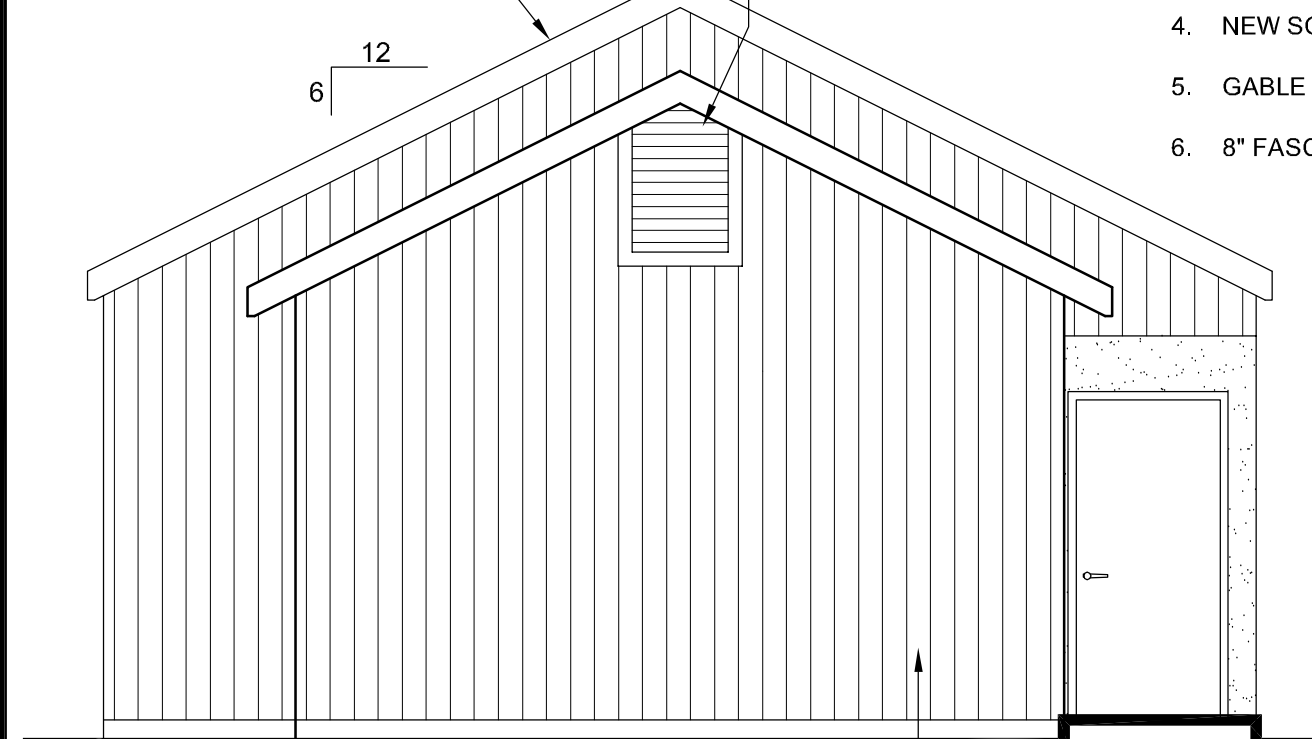

EAST

NOTES

1. NEW SIDING TO MATCH EXISTING.
2. ROOF TILES TO MATCH EXISTING.
3. NEW WINDOW TO MATCH EXISTING IN FRAME TYPE AND SIZE..
4. NEW SOLID CORE DOOR. MATCH EXISTING PAINT.
5. GABLE END ATTIC VENT.
6. 8" FASCIA. PAINT TO MATCH.

EXTERIOR ELEVATIONS

SCALE : 1/4" = 1'-0"

FRAME LEGEND

- VW VINYL WINDOW
- HM HOLLOW STEEL

GLAZING LEGEND



- G-1 1" INSULATING GLASS, HIGH PERFORMANCE, REGULAR STRENGTH

DOOR HARDWARE SCHEDULE

- GROUP 1
- Hinges: 3, standard duty brass or stainless steel
 - Lock: heavy duty storeroom function, lever handle
 - Closer: inside surface mount
 - Threshold: accessible saddle, full width
 - Door Bottom: full shoe, vinyl brush sweep
 - Seals: silicone bulb, jamb and head

NOTE:

1. SEE SHEET AB.1 FOR GENERAL DOOR NOTES

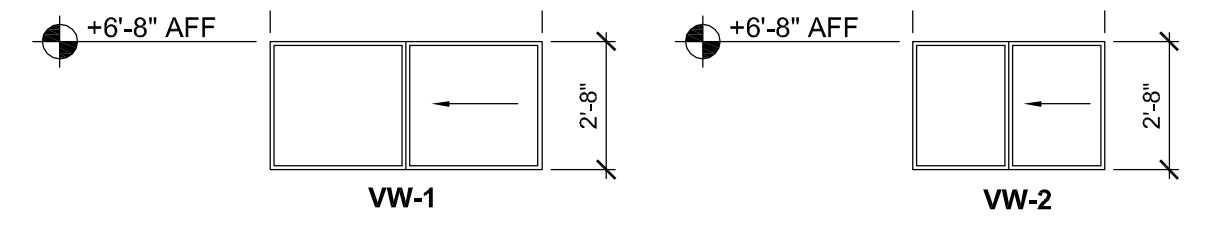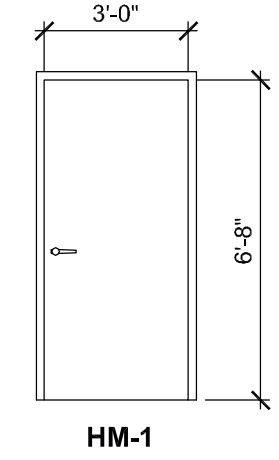

WINDOW SCHEDULE

SYM.	TYPE	FRAME	WIDTH	HT.	GLAZING	REMARKS
A	VW	VW-1	5'-8"	2'-8"	G-1	
B	VW	VW-2	4'-0"	2'-8"	G-1	

DOOR SCHEDULE


DOOR	TYPE	FRAME	WIDTH	HEIGHT	THICK.	HARDWARE	REMARKS/SIGNAGE
(1)	SD-1	HM-1	3'-0"	6'-8"		1	PAINT GRADE

FINISH SCHEDULE

FLOOR	BASE	WALLS	CEILING
SEALED CONCRETE	NONE	TAPED GYP. BD., FLAT PAINT	TAPED GYP. BD., FLAT PAINT


DOOR, WINDOW, FINISH SCHEDULES

SCALE : 1/4" = 1'-0"

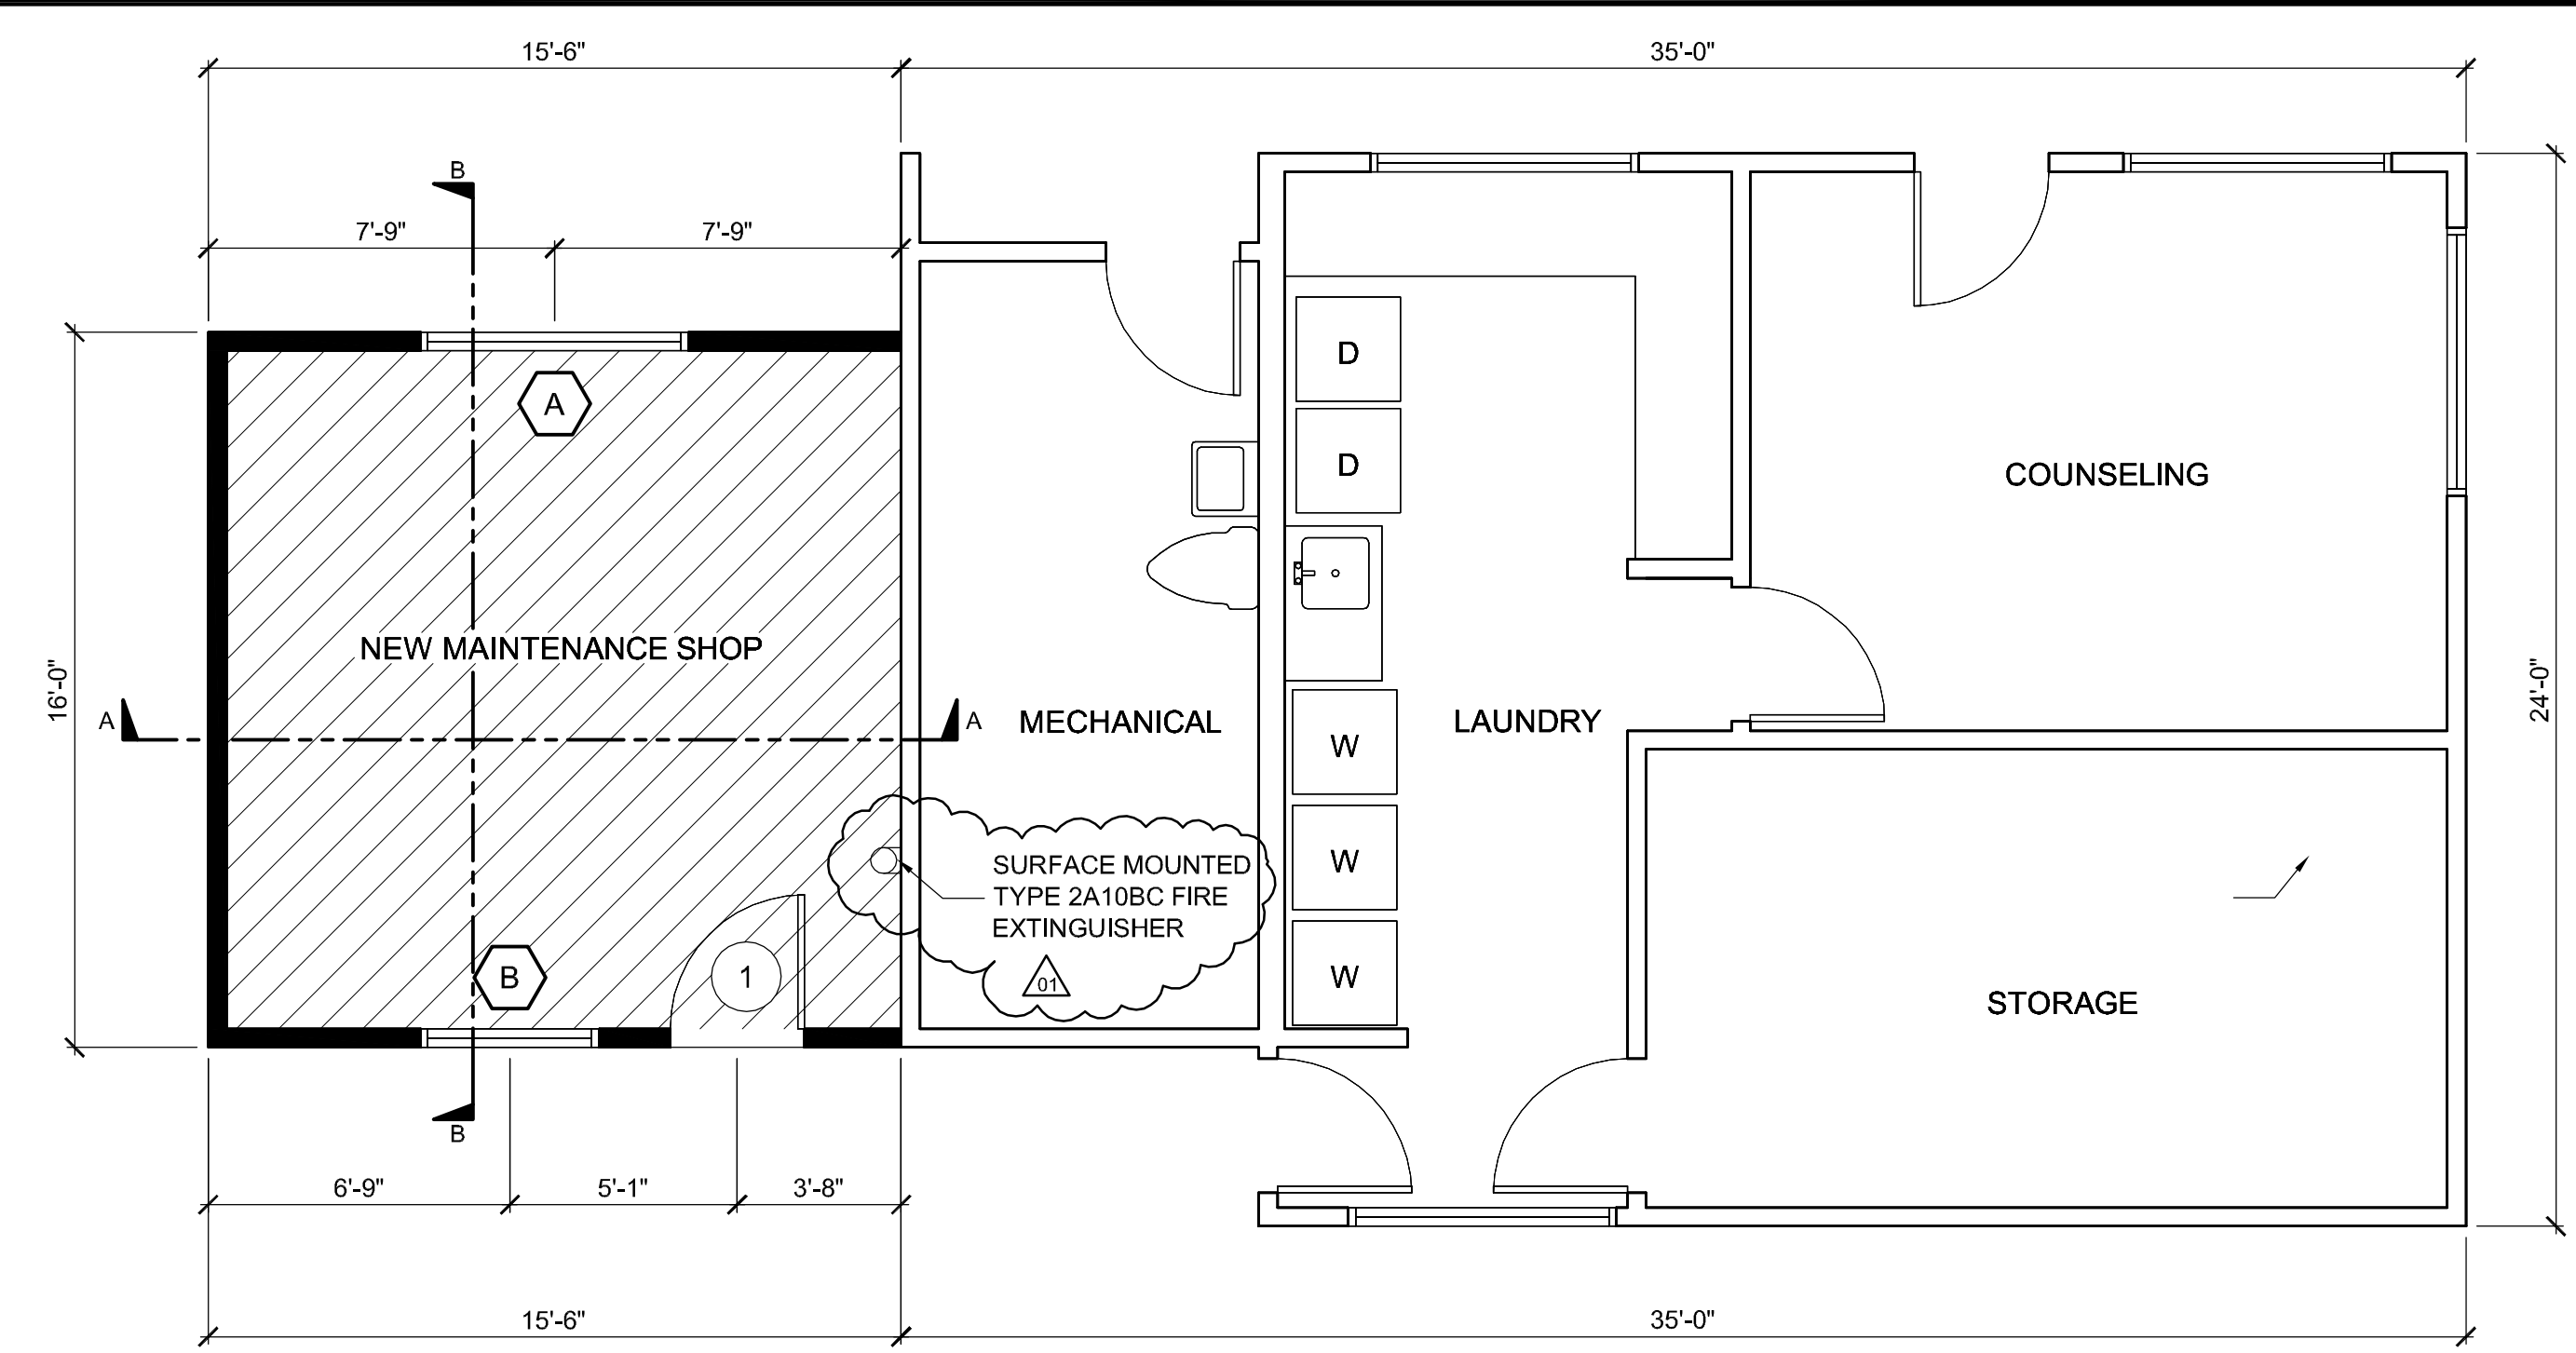

FLOOR PLAN

SCALE : 1/4" = 1'-0"

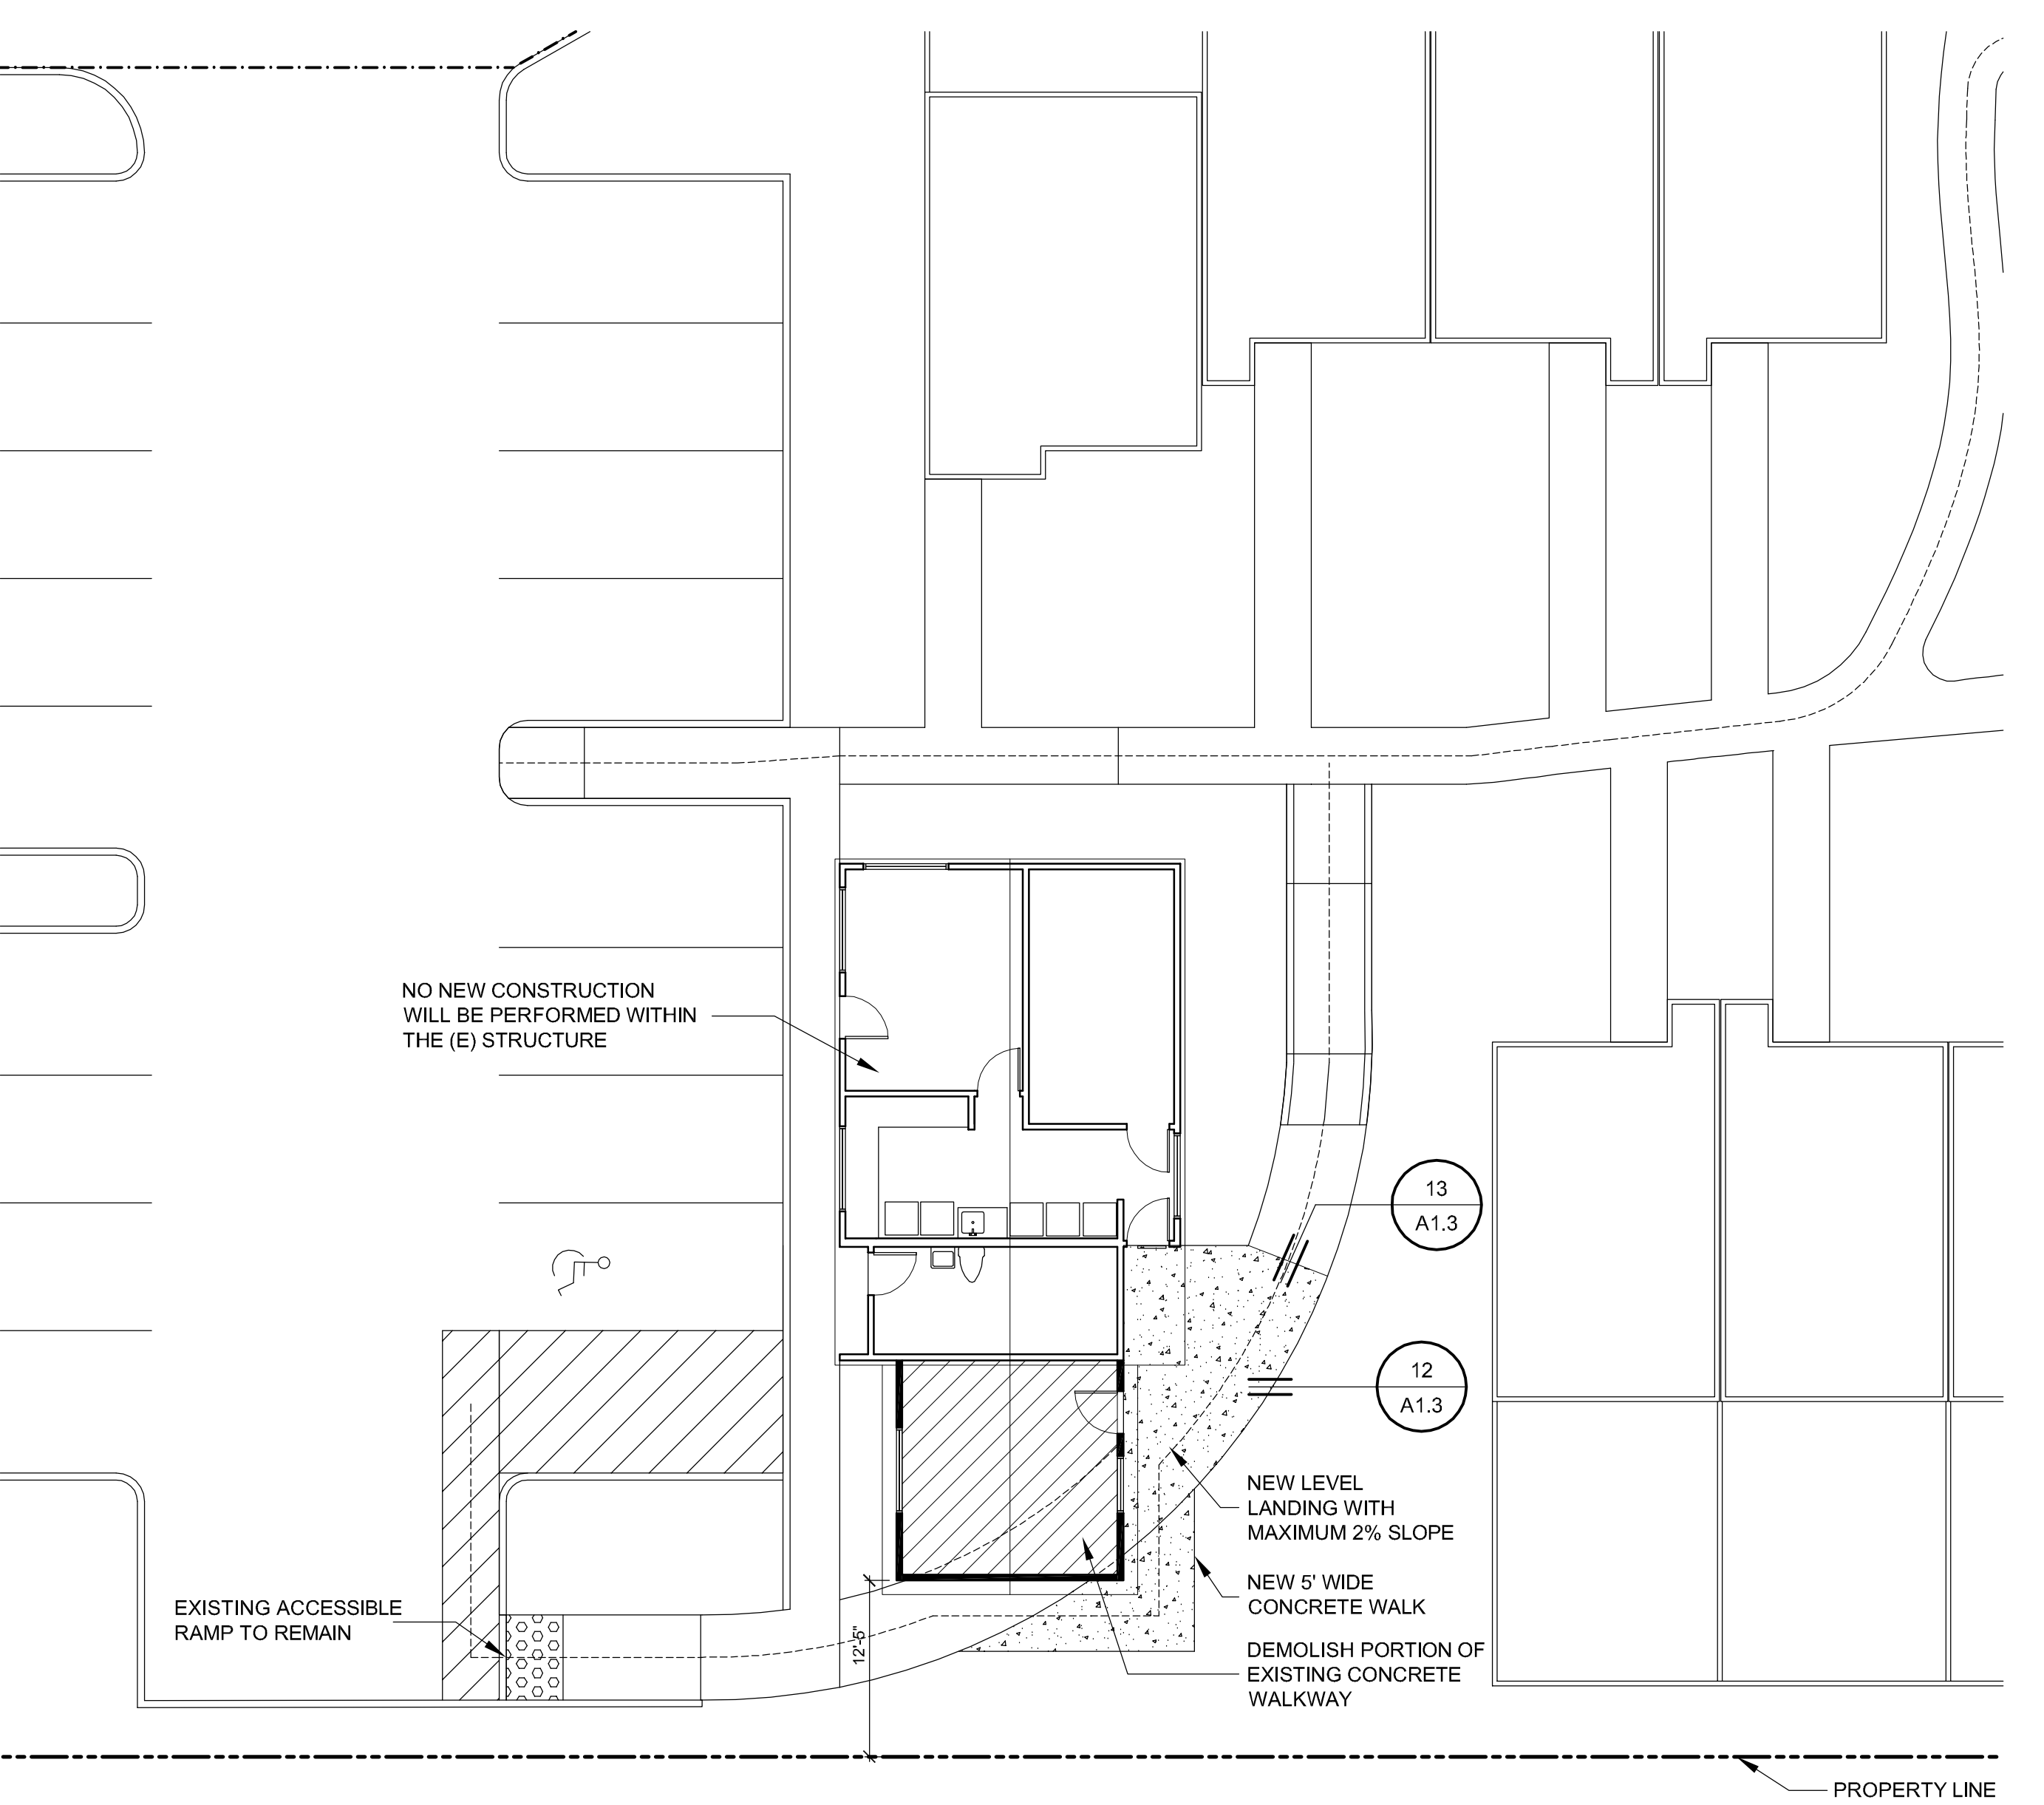

ENLARGED SITE PLAN

SCALE : 1" = 10'-0"



PROJECT
ROLLING HILLS APARTMENTS

NEW COMMON BUILDING

LAS TABLAS ROAD
TEMPLETON, CA


CLIENT JOB # ARCHITECT JOB #
0708B



PROJECT MANAGER BDF

DRAWN BY DDL

DATES DESIGN DEVELOPMENT 4/15/10
FIRST SUBMITTAL 6/02/10
PLAN CHECK 1 8/16/10

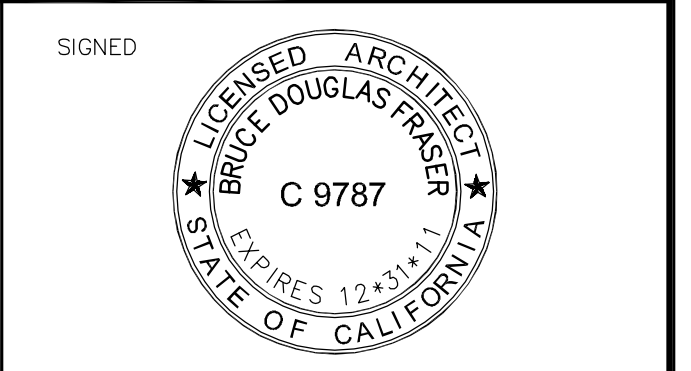

The use of these plans and specifications shall be restricted to the original site for which they were prepared and publication thereof is expressly limited to such use. Reproduction or publication by any method, in whole or in part, is prohibited. Title to these plans and specifications remain with the architect without prejudice. Visual contact with these plans and specifications shall constitute prima facie evidence of the acceptance of these restrictions.

Written dimensions on these drawings shall have precedence over scaled dimensions. Contractors shall verify and be responsible for all dimensions and existing conditions on the job and shall report any discrepancies to the architect for resolution prior to commencing work.

SHEET TITLE

SHOP ADDITION

SHEET #

A2.1