



51 GABLE END OVERHANG
3" = 1'-0"

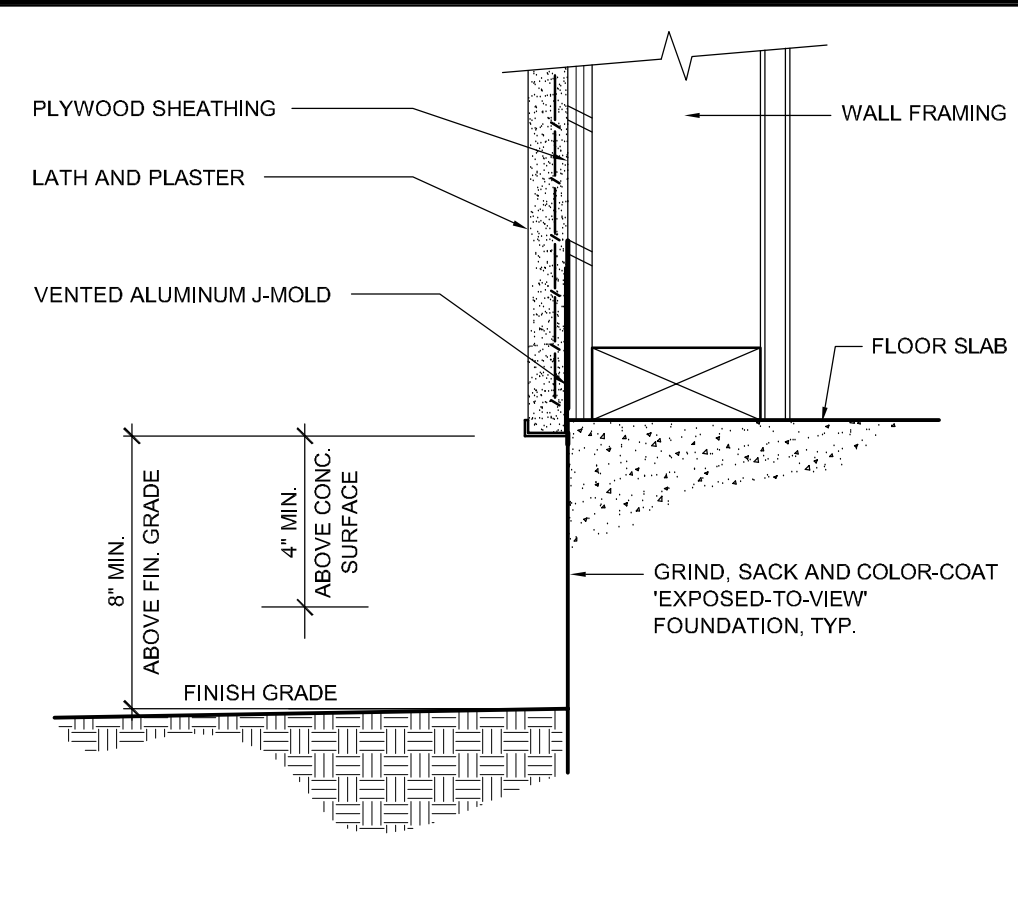


41 TYPICAL WEEP SCREED
3" = 1'-0"


PROVIDE CONCRETE TILE ROOFING OVER 30# UNDERLAYMENT OVER MIN. 15/32" CSX/OSB WITH 8d COMMON NAILS AT 6"6"/12" O.C. MIN. 10-16D'S EACH SIDE OF TOP PLATE SPLICE

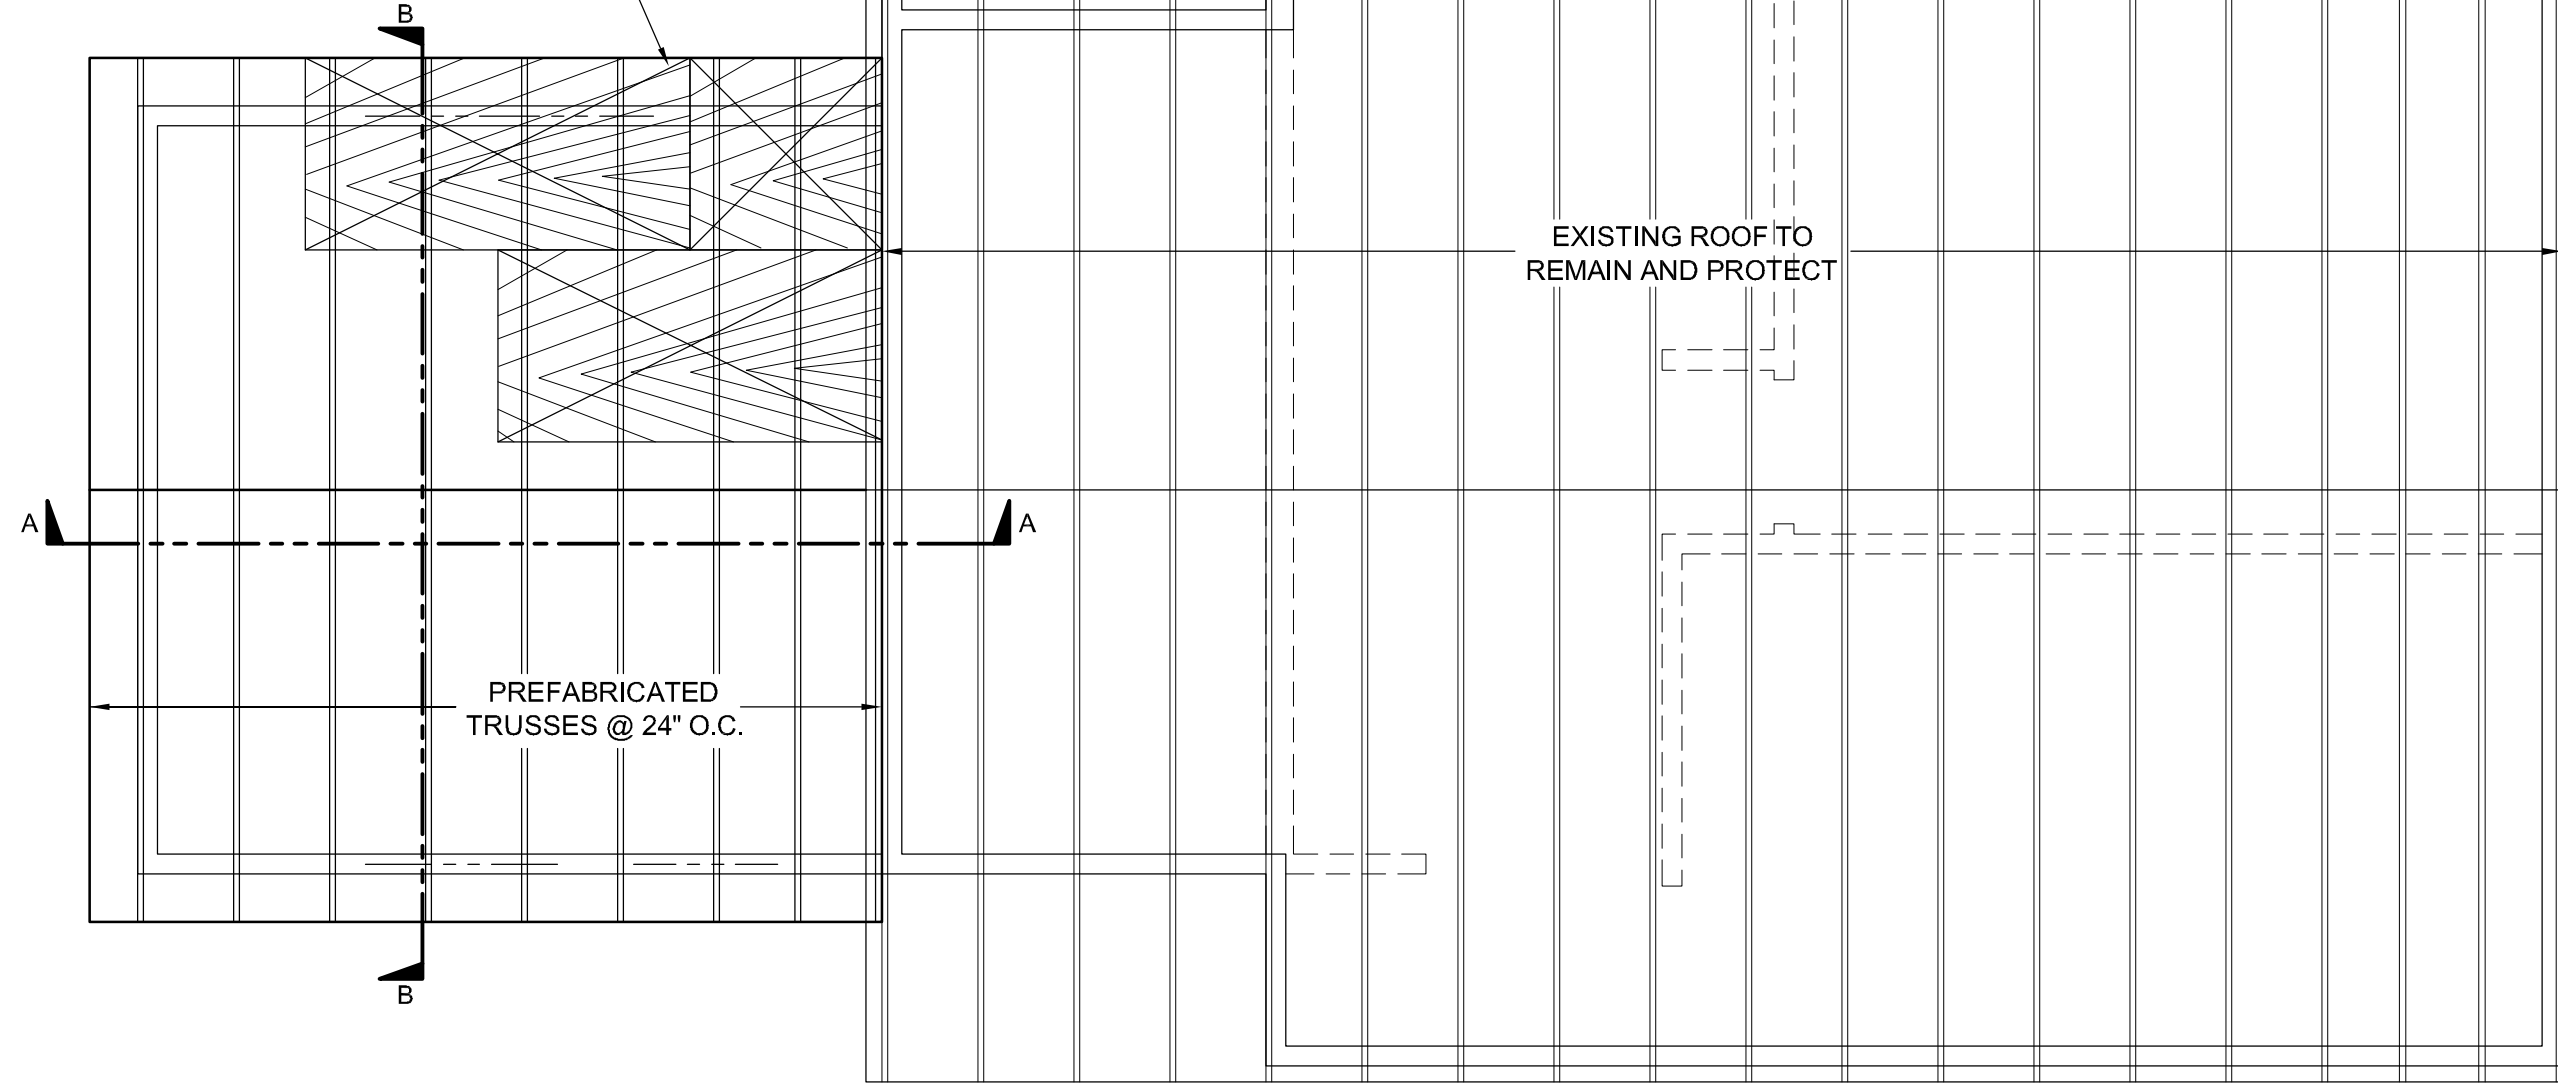


ROOF FRAMING PLAN
SCALE: 1/4" = 1'-0"
NORTH

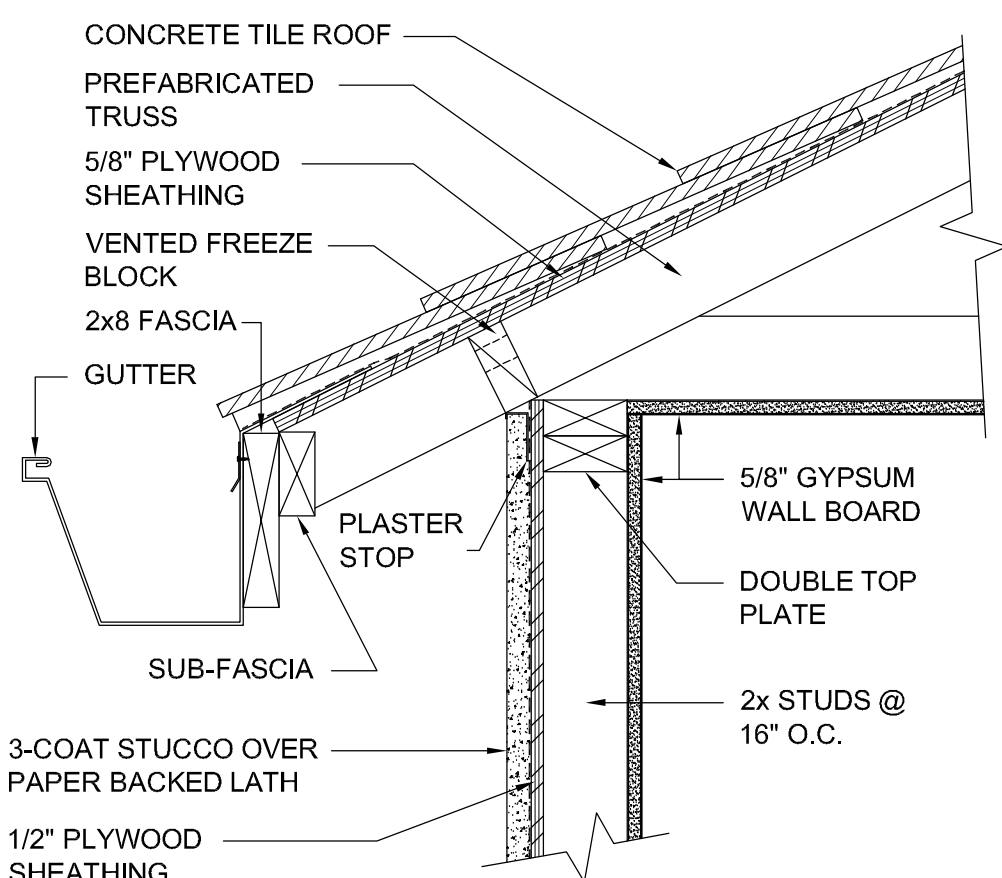


43 ROOF EAVE
1 1/2" = 1'-0"

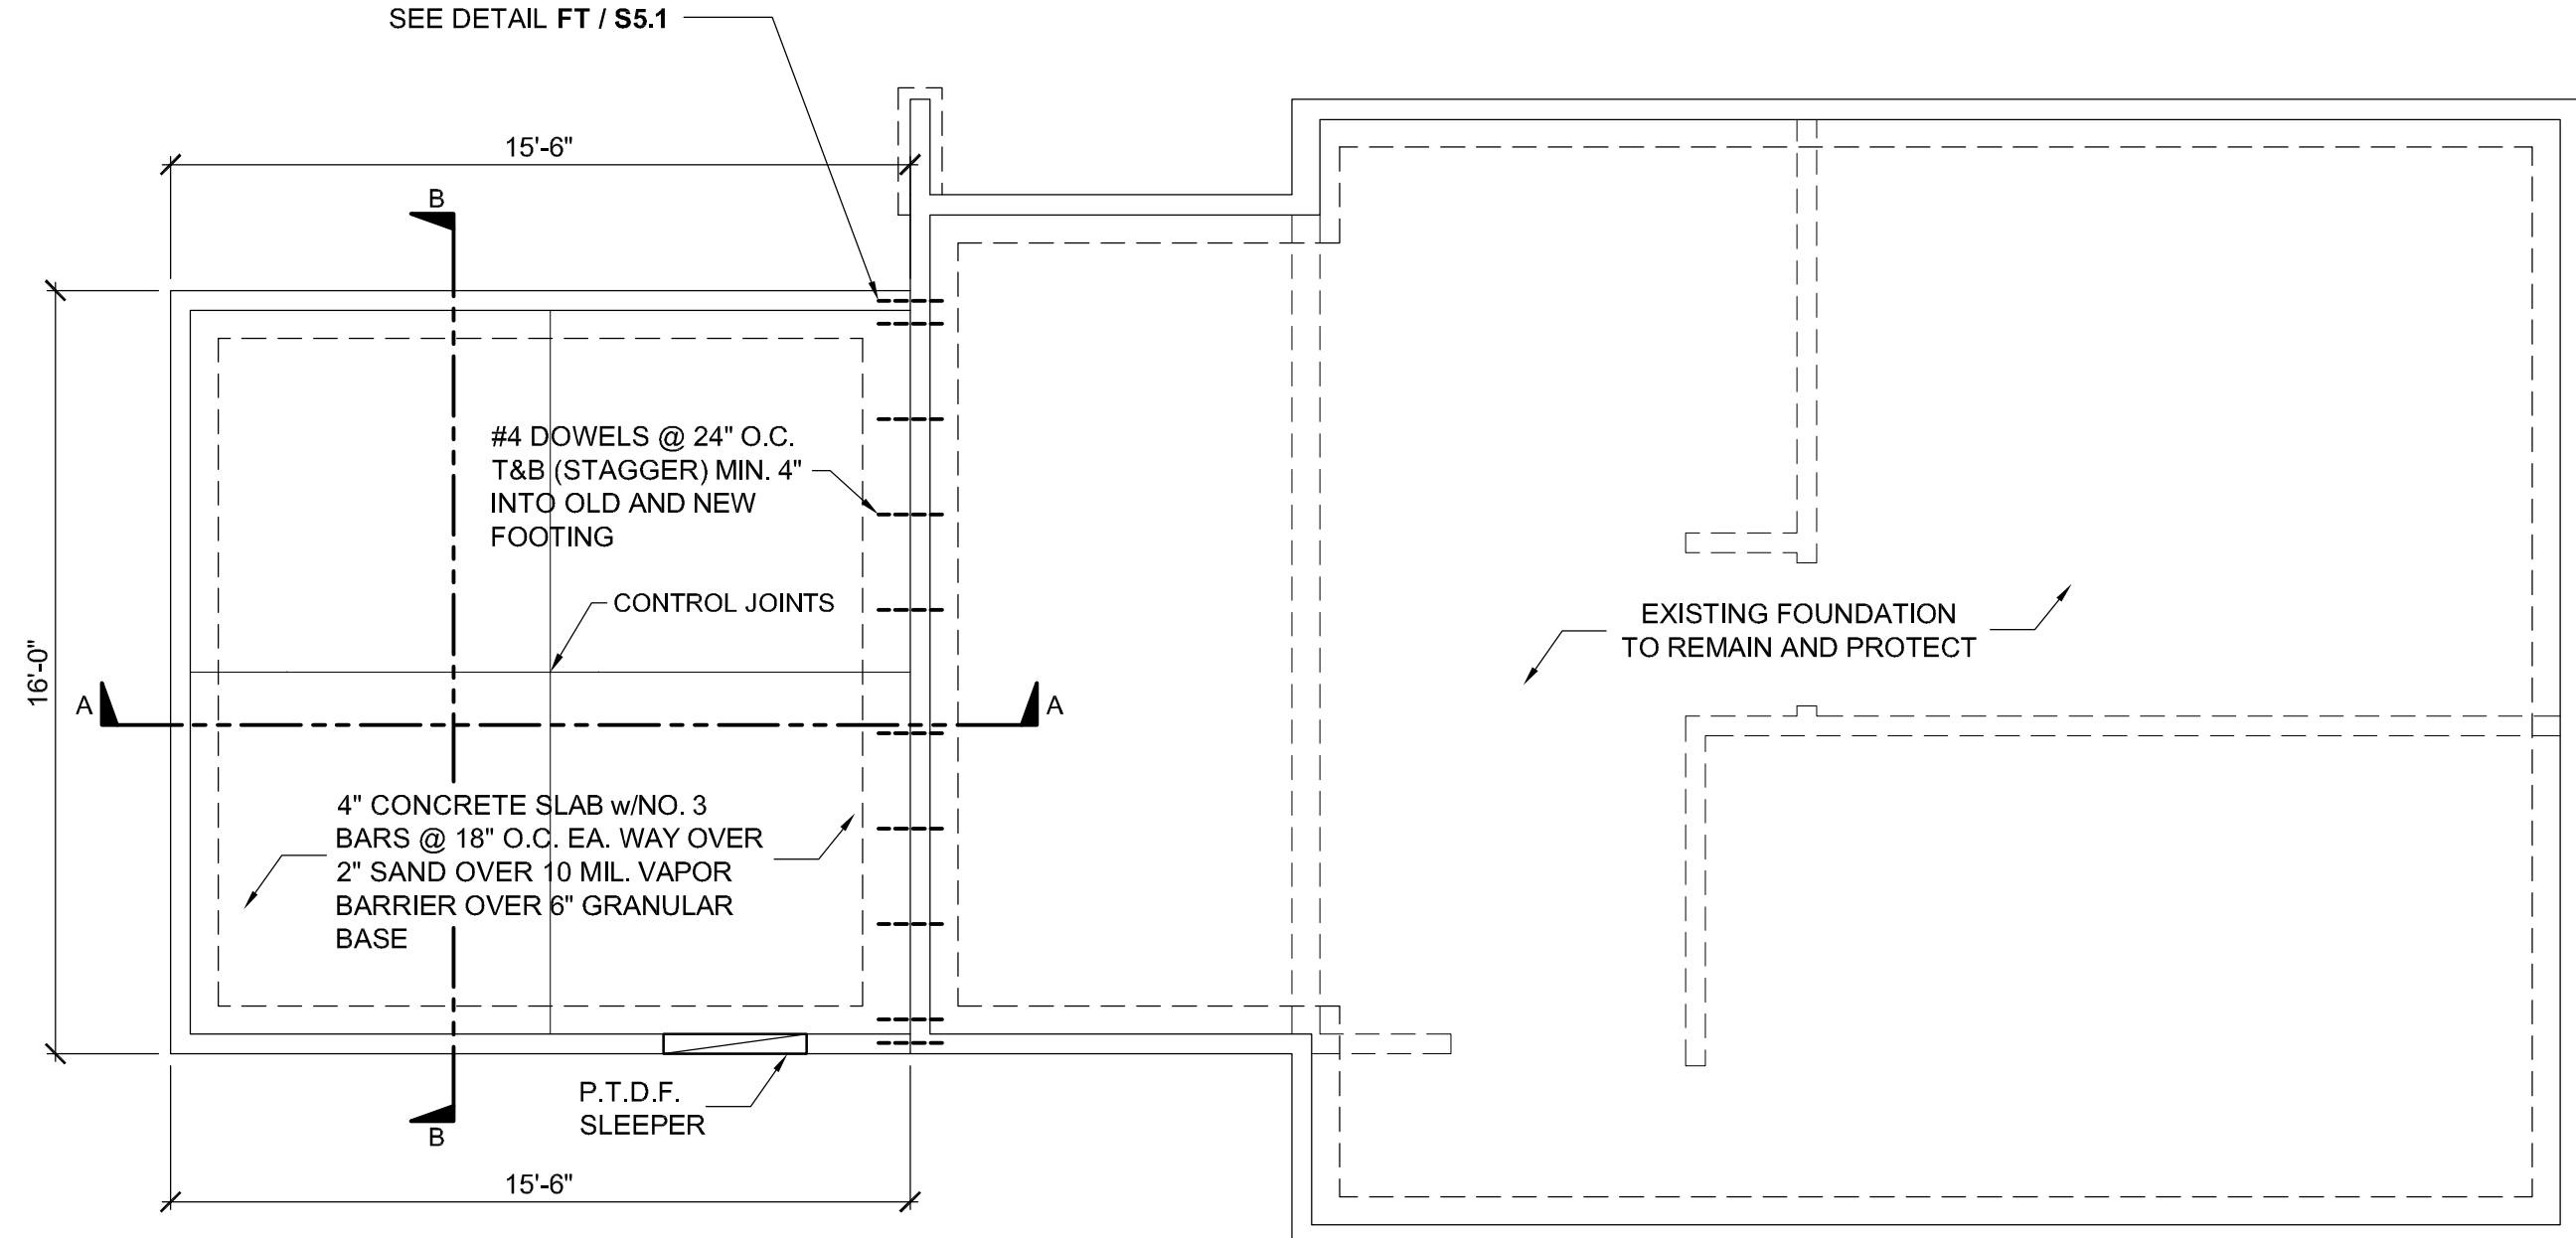


FOUNDATION PLAN
SCALE: 1/4" = 1'-0"
NORTH

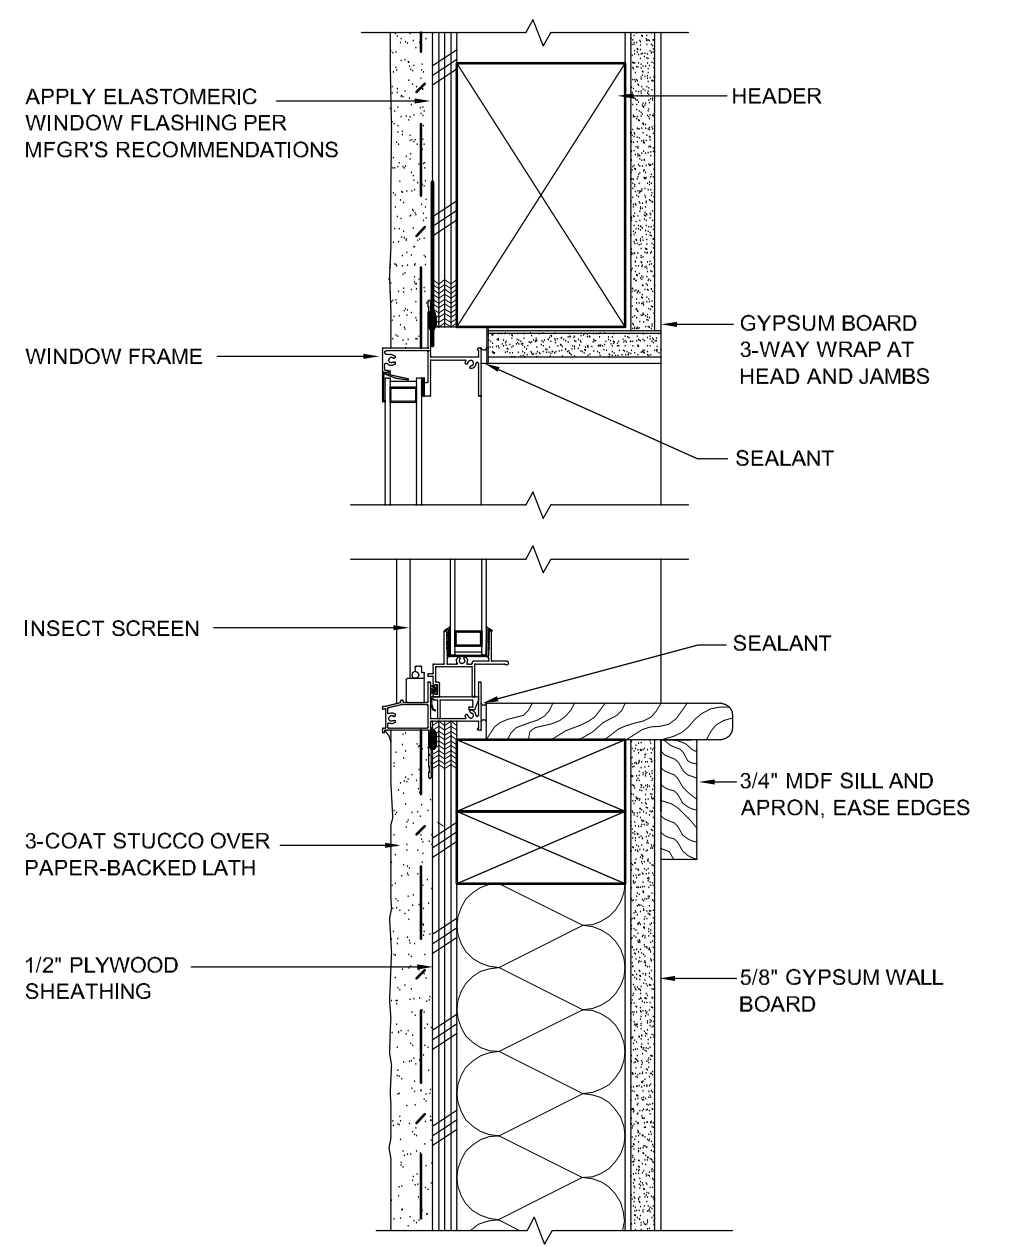


54 WINDOW SILL, HEAD (JAMB SIM.) SINGLE HUNG SHOWN
3" = 1'-0" D085045A

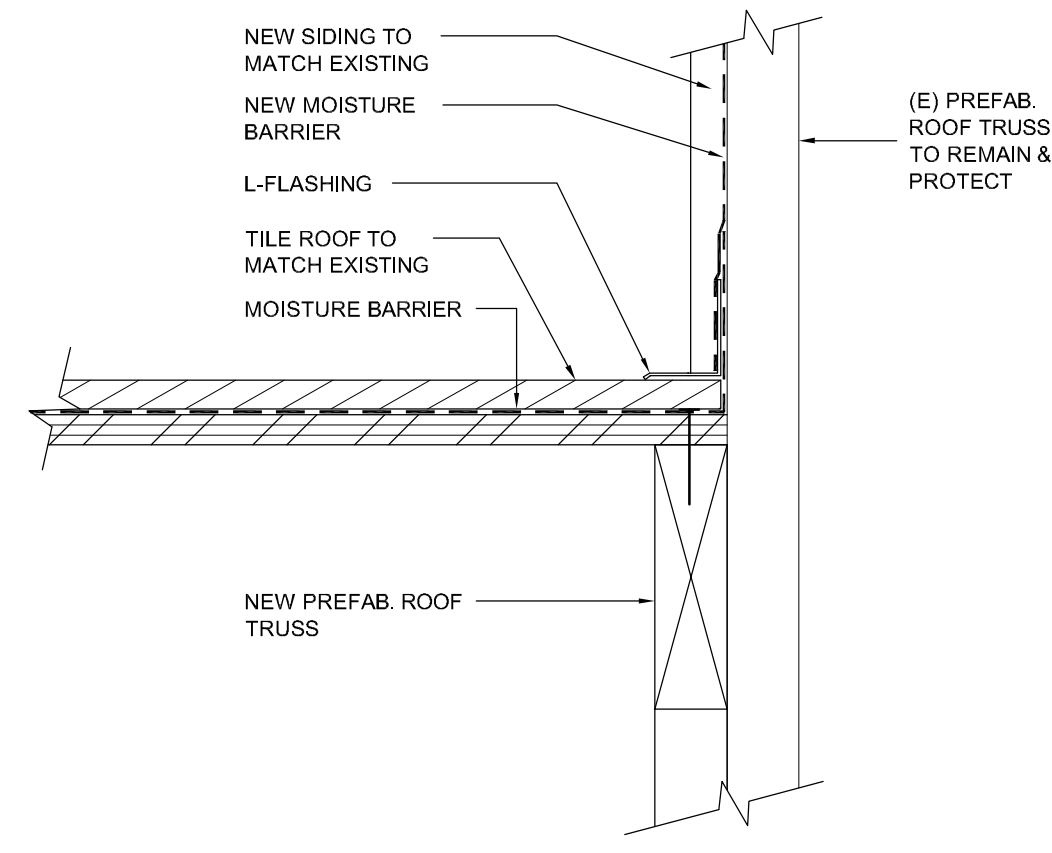

44 ROOF AT HEAD WALL
3" = 1'-0"

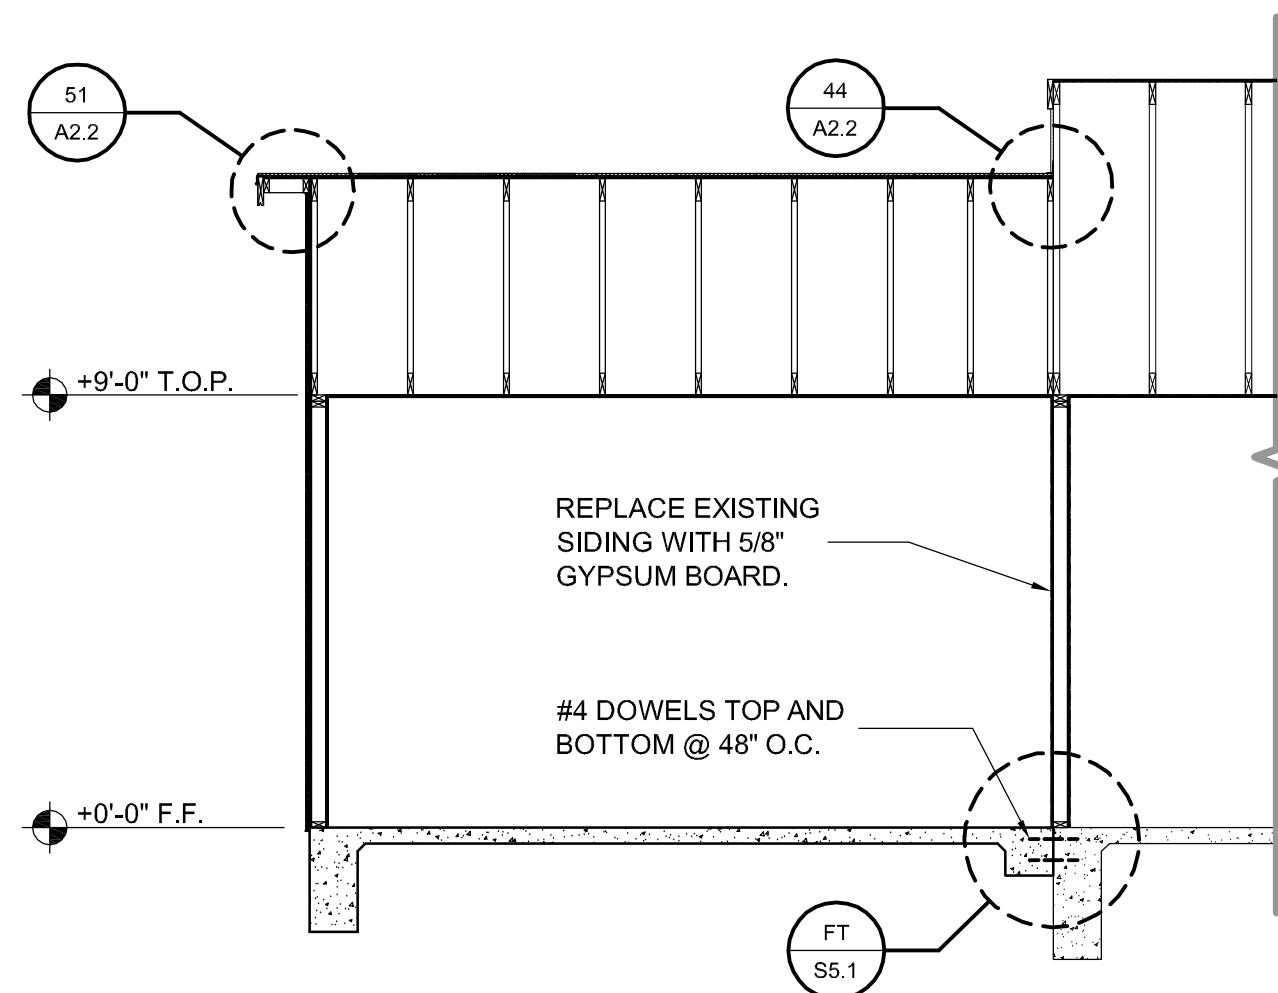

A BUILDING SECTION
SCALE: 1/4" = 1'-0"

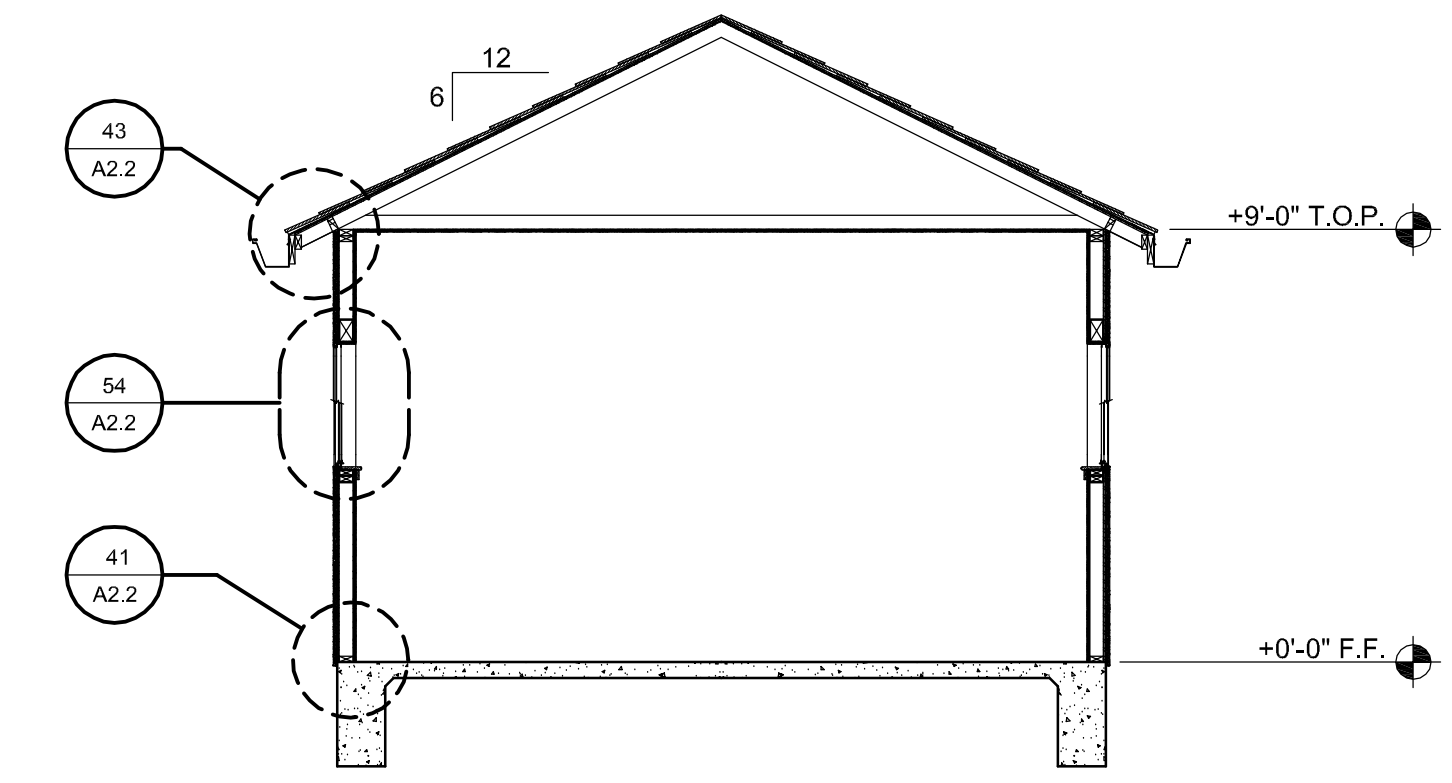


B BUILDING SECTION
SCALE: 1/4" = 1'-0"

PROJECT
ROLLING HILLS APARTMENTS
NEW COMMON BUILDING
LAS TABLAS ROAD
TEMPLETON, CA

CLIENT JOB # ARCHITECT JOB #
0708B



PROJECT MANAGER BDF
DRAWN BY DDL
DATES DESIGN DEVELOPMENT 4/15/10
FIRST SUBMITTAL 6/02/10
PLAN CHECK 1 8/16/10

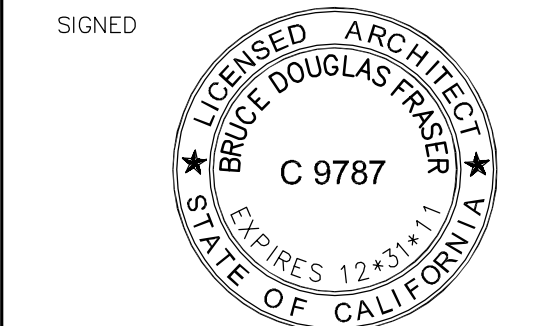

The use of these plans and specifications shall be restricted to the original site for which they were prepared and publication thereof is expressly limited to such use. Reproduction or publication by any method, in whole or in part, is prohibited. Title to these plans and specifications remain with the architect without prejudice. Visual contact with these plans and specifications shall constitute prima facie evidence of the acceptance of these restrictions.

SHEET TITLE
SHOP ADDITION STRUCTURAL DRAWINGS / DETAILS

SHEET #
A2.2

I:\John\Rolling Hills Acts 0708\Drawings\0 - Drawing Sheets\Architectural\A2.1 - Main Office Remodel.dwg, 8/13/2010 1:50:05 PM, PDF995