

ROLLING HILLS APARTMENTS

Templeton, CA

STEPHEN MACIE, P.E.

CALIF. CE: 28063, HI. SE: 5974
 1009 Marro St. #201
 San Luis Obispo, CA 93401
 PH: 805-541-3837
 Email: ECVAL3EAOL.COM




Rev. 8/6/2010

The use of these plans and specifications shall be restricted to the original site for which they were prepared and publication thereof is expressly limited to such use. Reproduction or publication by any method, in whole or in part, is prohibited. Title to these plans and specifications remain with the engineer or architect without prejudice. Visual contact with these plans and specifications shall constitute prima facie evidence of the acceptance of these restrictions.

Written dimensions on these drawings shall have precedence over scaled dimensions. Contractors shall verify and be responsible for all dimensions and existing conditions on the job and shall report any discrepancies to the engineer or the architect for resolution prior to commencing work.

SHEET TITLE:
**FOUNDATION PLAN
 COMMON BUILDING**

SHEET #:
S1.2

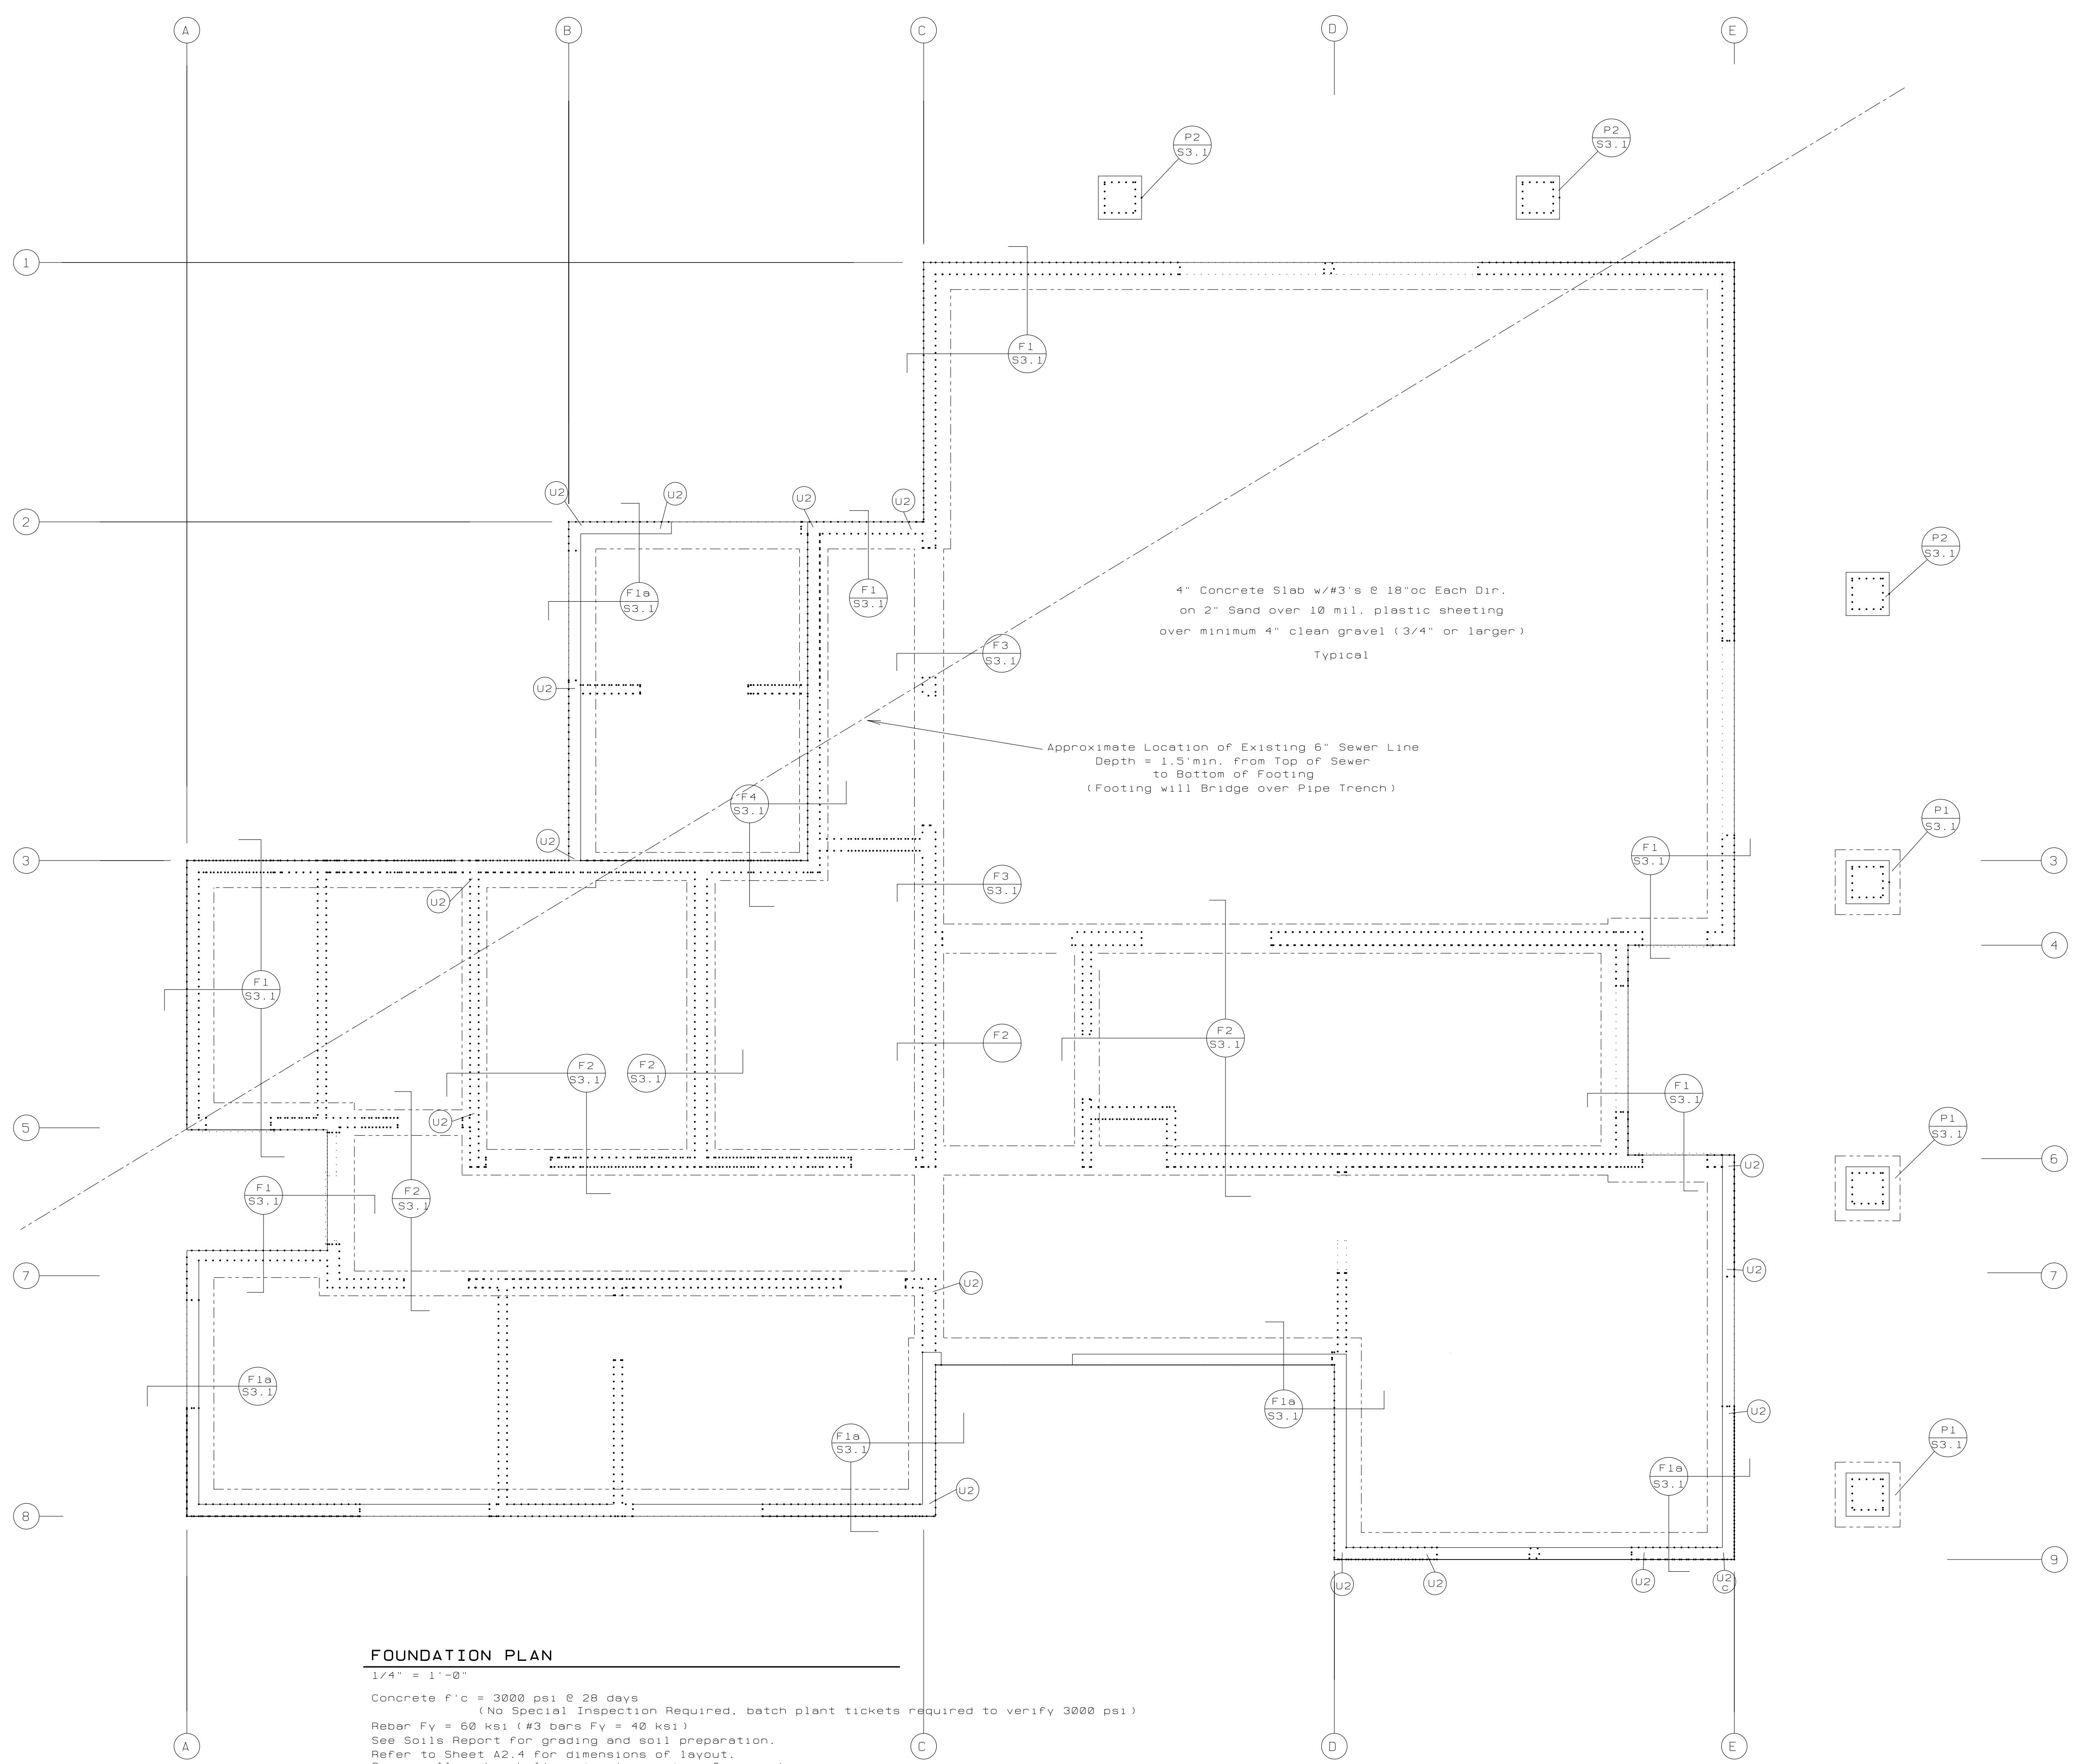

FOUNDATION PLAN
 1/4" = 1'-0"

Concrete f'c = 3000 psi @ 28 days
 (No Special Inspection Required, batch plant tickets required to verify 3000 psi)

Rebar Fy = 60 ksi (#3 bars Fy = 40 ksi)
 See Soils Report for grading and soil preparation.
 Refer to Sheet A2.4 for dimensions of layout.
 Secure all anchor bolts prior to pouring of concrete.
 U2 = HDU2-25DS2.5 w/SSTB20 AB
 Typical AB = 5/8" Anchor Bolts @ max. 48"oc w/3"x 3"x 1/4" Plate Washer
 (If slotted washer, use standard washer between plate washer and nut)