
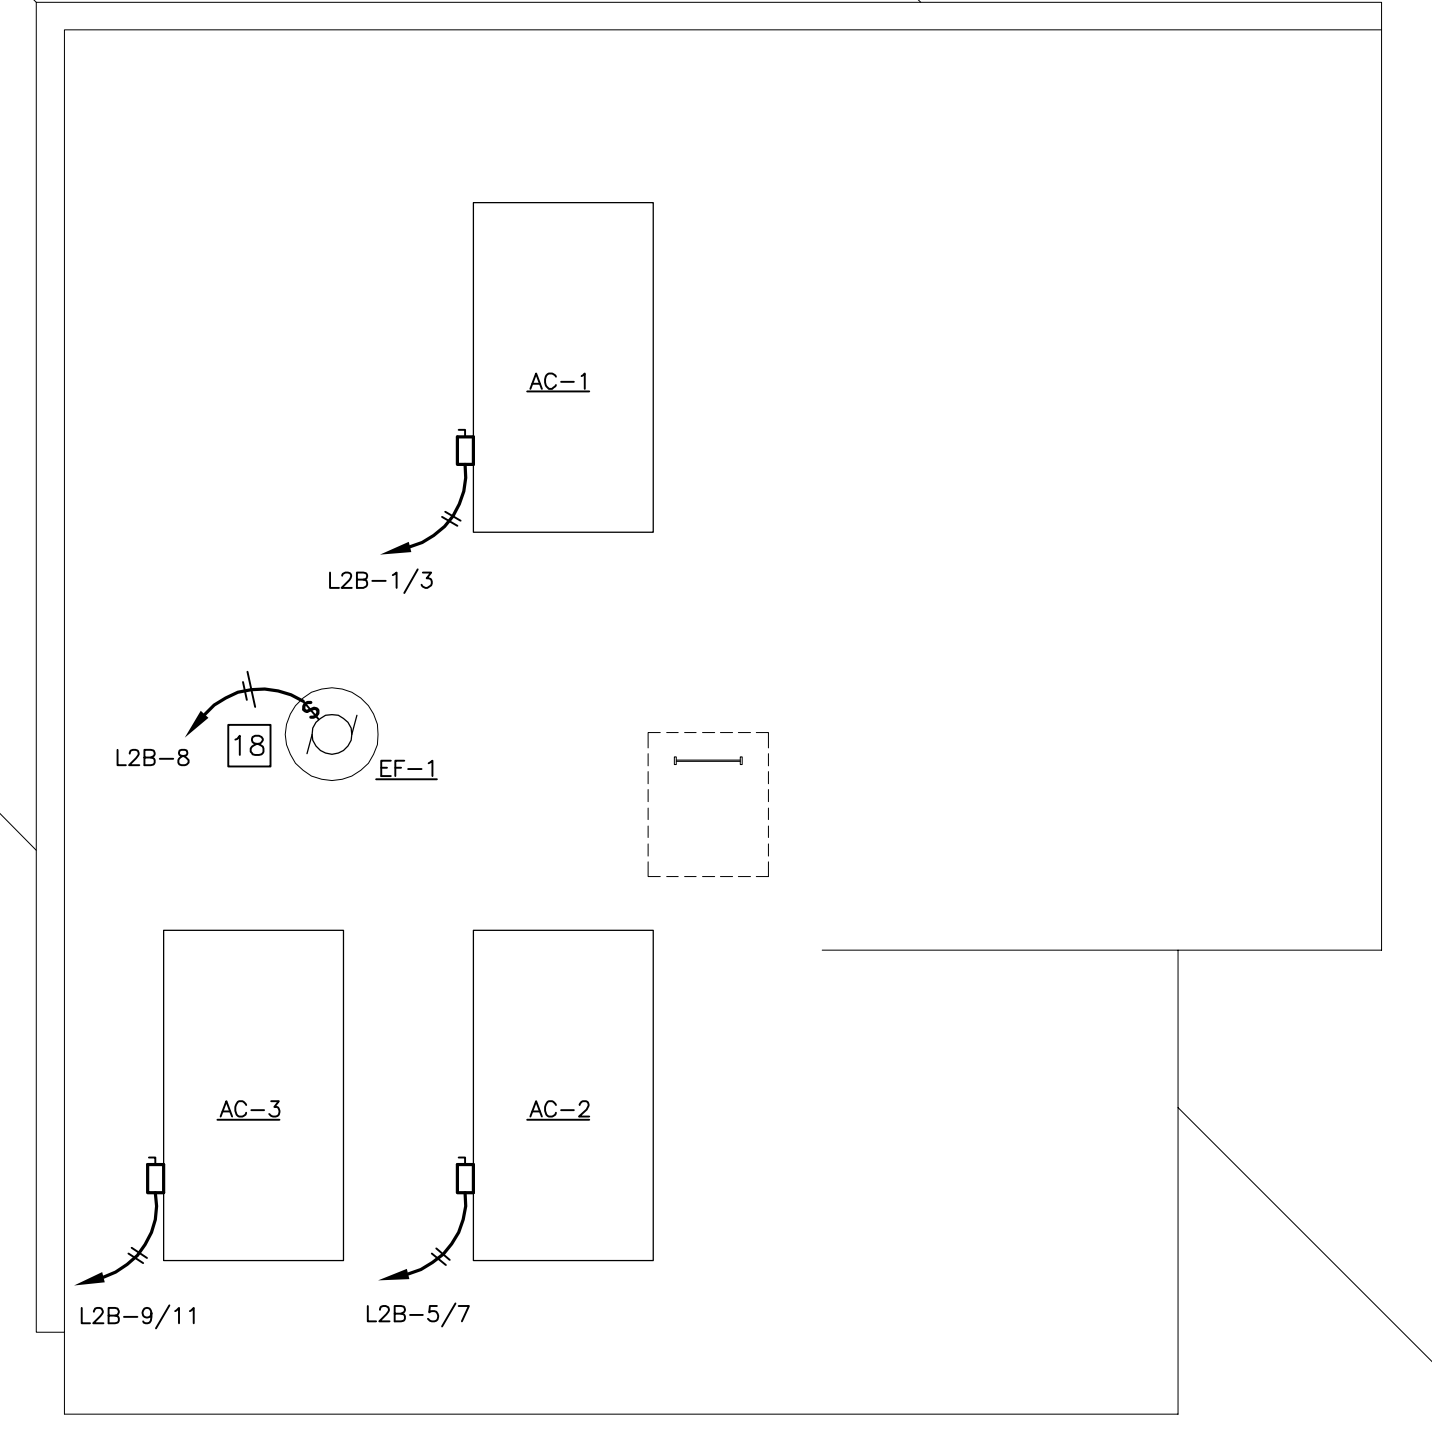


REFERENCE NOTES

1. MOUNT DEVICES INDICATED WITH "DOT" ABOVE COUNTER. (TYPICAL)
2. GAS DRYER OUTLETS.
3. WASHING MACHINE OUTLETS.
4. REFRIGERATOR OUTLET.
5. DISHWASHER OUTLET.
6. GAS STOVE OUTLET.
7. HOOD OUTLET. COORDINATE MOUNTING LOCATION PRIOR TO ROUGH IN..
8. RECEPTACLE GANGED WITH SWITCH (GWS). COORDINATE WITH LIGHTING PLAN. (TYPICAL)
9. SERVICE METER/MAIN. REFER TO SINGLE LINE DIAGRAM.
10. BRANCH CIRCUIT PANELBOARD. REFER TO SINGLE LINE DIAGRAM AND PANEL SCHEDULES.
11. LIGHTING TIME SWITCH 'TS2'. SEE LIGHTING FLOOR PLAN.
12. TELECOMMUNICATIONS TERMINAL BACKBOARD 'TTB'. 3/4"x4"x8' FIRE RETARDANT PLYWOOD WITH (2) COATS OF ENAMEL.
13. PROVIDE DEDICATED CIRCUIT TO 'TTB'.
14. FIRE SPRINKLER MONITORING PANEL 'FACP'.
15. PROVIDE DEDICATED CIRCUIT TO 'FACP'.
16. TELEPHONE AND CABLE TV CONDUITS TO NEW UTILITY PULLBOXES. SEE SHEETS E1.0 AND E1.1.
17. PG&E SECONDARY CONDUITS TO NEW UTILITY PULLBOX. SEE SHEETS E1.0, E1.1, AND SINGLE LINE DIAGRAM.
18. PROVIDE CONNECTION TO EXHAUST FAN. INTERLOCK WITH RESTROOM LIGHTING (MEN AND WOMEN) AND MECHANICAL UNIT 'AC-3' PER DETAIL 52 SHEET MP5.1. REFER TO MECHANICAL PLANS.
19. TAMPER AND FLOW SWITCHES AT FIRE RISER. COORDINATE LOCATION WITH PLUMBING.
20. TAMPER SWITCH(ES) AT POST INDICATOR VALVE OR DOUBLE CHECK VALVE. COORDINATE LOCATION AND QUANTITY WITH CIVIL.
21. CATV AND POWER OUTLETS. VERIFY EXACT LOCATION AND MOUNTING HEIGHT WITH OWNER PRIOR TO ROUGH-IN.
22. (1)1"C.O. BACK TO 'TTB' AND BETWEEN DATA OUTLETS.
23. PROVIDE POWER TO IRRIGATION CONTROLLER. COORDINATE LOCATION AND REQUIREMENTS WITH LANDSCAPE PLANS.

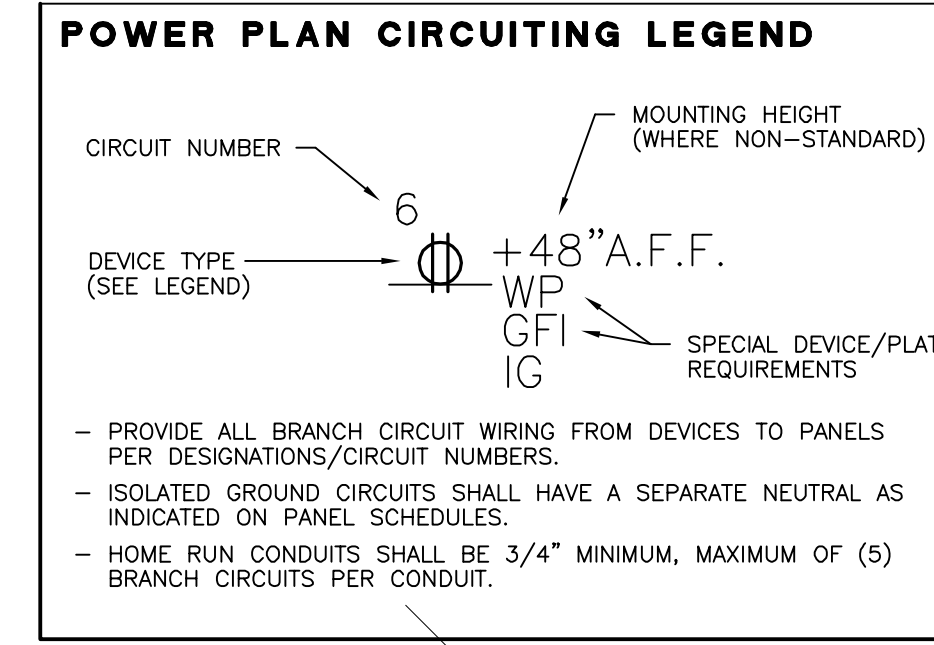

1 PARTIAL ROOF PLAN
SCALE: 1/4"=1'-0"

POWER AND COMMUNICATIONS FLOOR PLAN - COMMON BUILDING
SCALE: 1/4"=1'-0"
NORTH

PROJECT

ACCESSIBILITY IMPROVEMENTS

ROLLING HILLS APARTMENTS

TEMPLETON, CA

CLIENT JOB # ARCHITECT JOB #
0708B

FRASER SEIPLE ARCHITECTS

PROJECT MANAGER JT

DRAWN BY DM

DATES FIRST SUBMITTAL 5/28/10
PLAN CHECK 1 8/16/10

SIGNED

Thoma ENGINEERING
THOMA ELECTRIC, INC.
P.O. Box 1167 - 3562 Empire St.
San Luis Obispo, CA 93408
Phone: (805) 543-3850
Fax: (805) 543-3829
cod@thomasec.com

REGISTERED PROFESSIONAL ENGINEER
WILLIAM A. THOMAS
NO. 10757
ELECTRICAL
STATE OF CALIFORNIA
EXPIRES: 06/30/11
THOMA #10-8055

The use of these plans and specifications shall be restricted to the original site for which they were prepared and publication thereof is expressly limited to such use. Reproduction or publication by any method, in whole or in part, is prohibited. Title to these plans and specifications remain with the architect without prejudice. Visual contact with these plans and specifications shall constitute prima facie evidence of the acceptance of these restrictions.

Written dimensions on these drawings shall have precedence over scaled dimensions. Contractors shall verify and be responsible for all dimensions and existing conditions on the job and shall report any discrepancies to the architect for resolution prior to commencing work.

SHEET TITLE

POWER AND COMMUNICATIONS FLOOR PLAN & PARTIAL ROOF PLAN- COMMON BUILDING

SHEET #

E3.0