



41 TRELLIS BEAM TO TOP OF COLUMN
1 1/2" = 1'-0"

D061205B

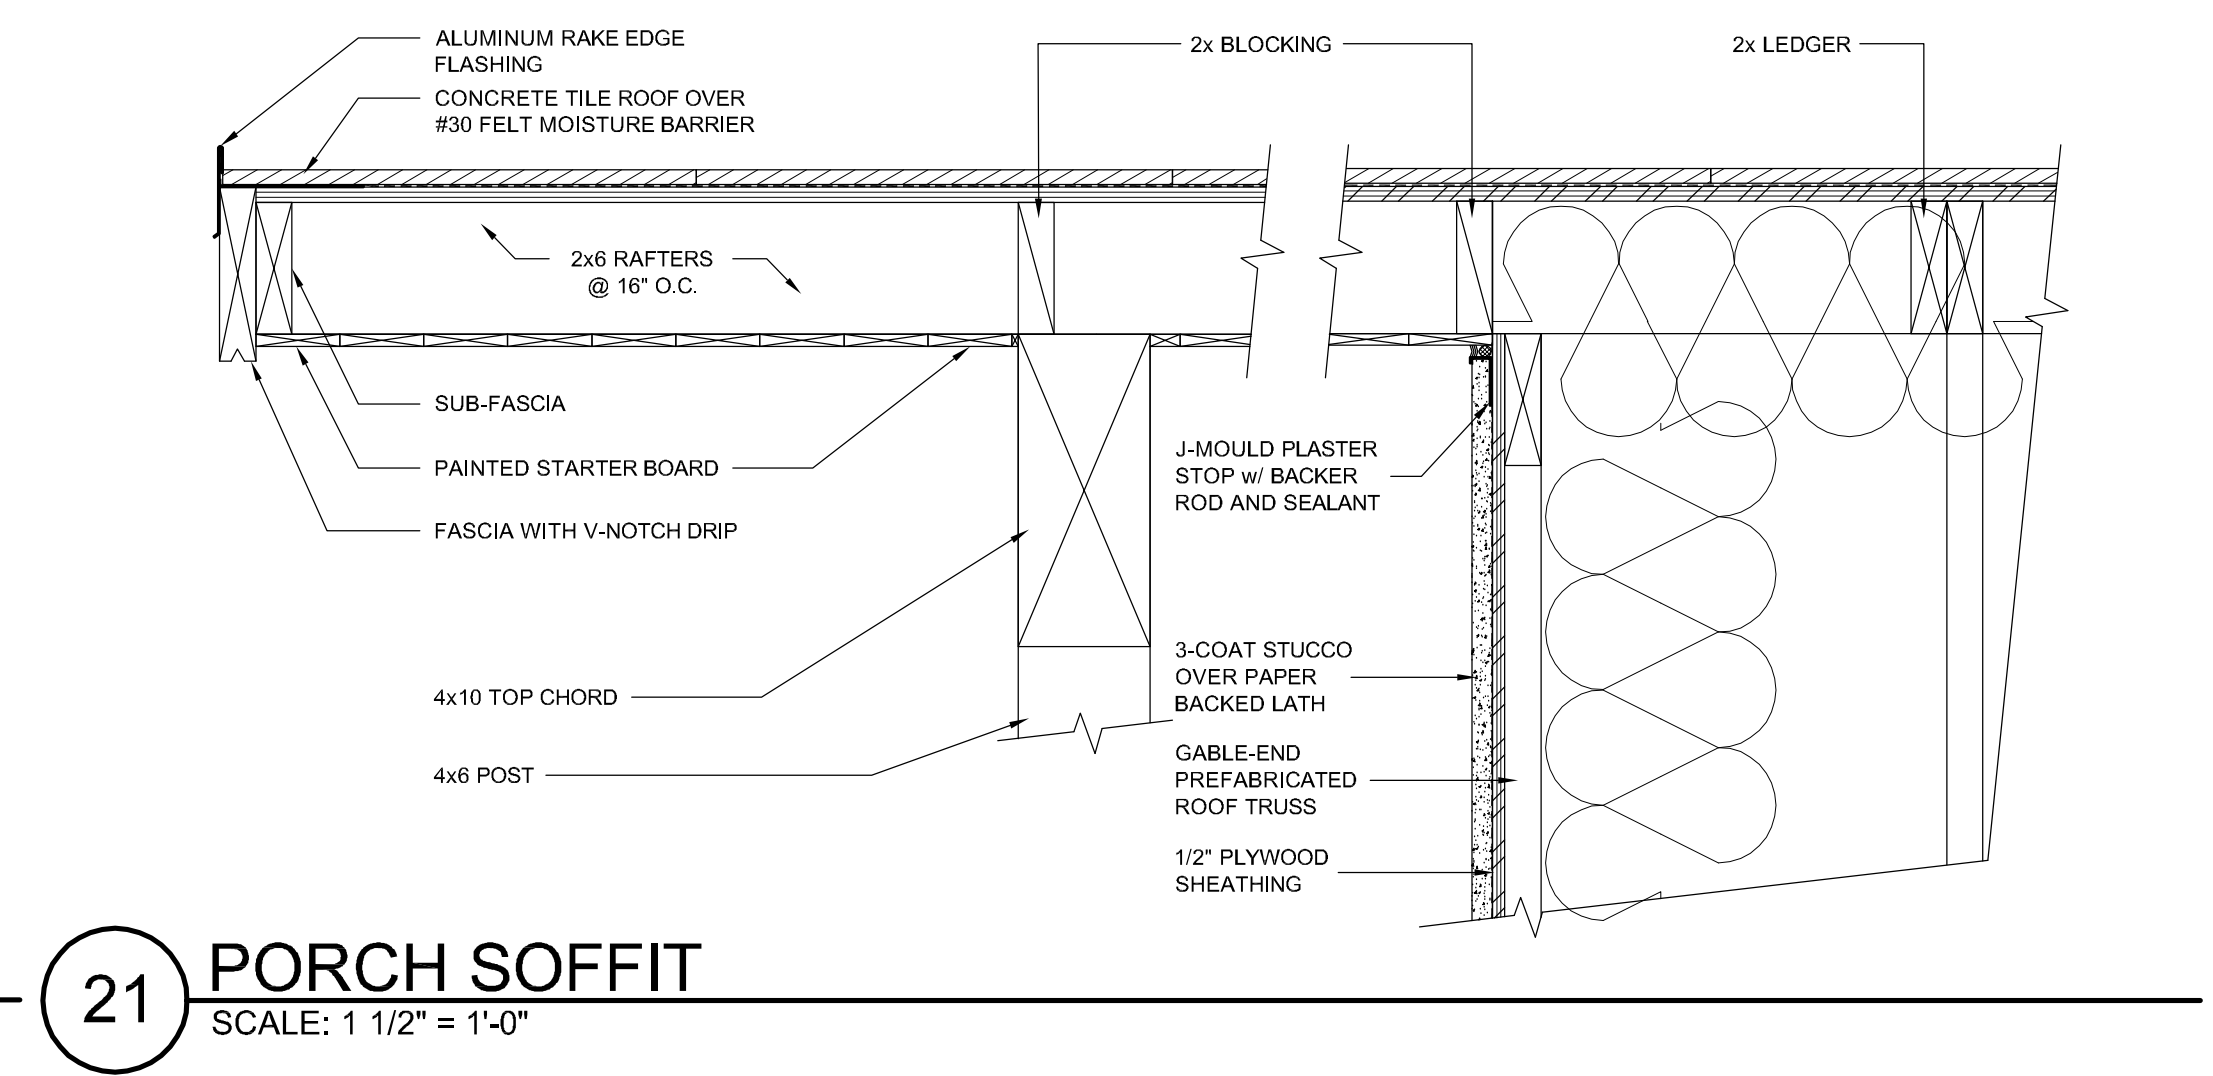


21 PORCH SOFFIT
SCALE: 1 1/2" = 1'-0"

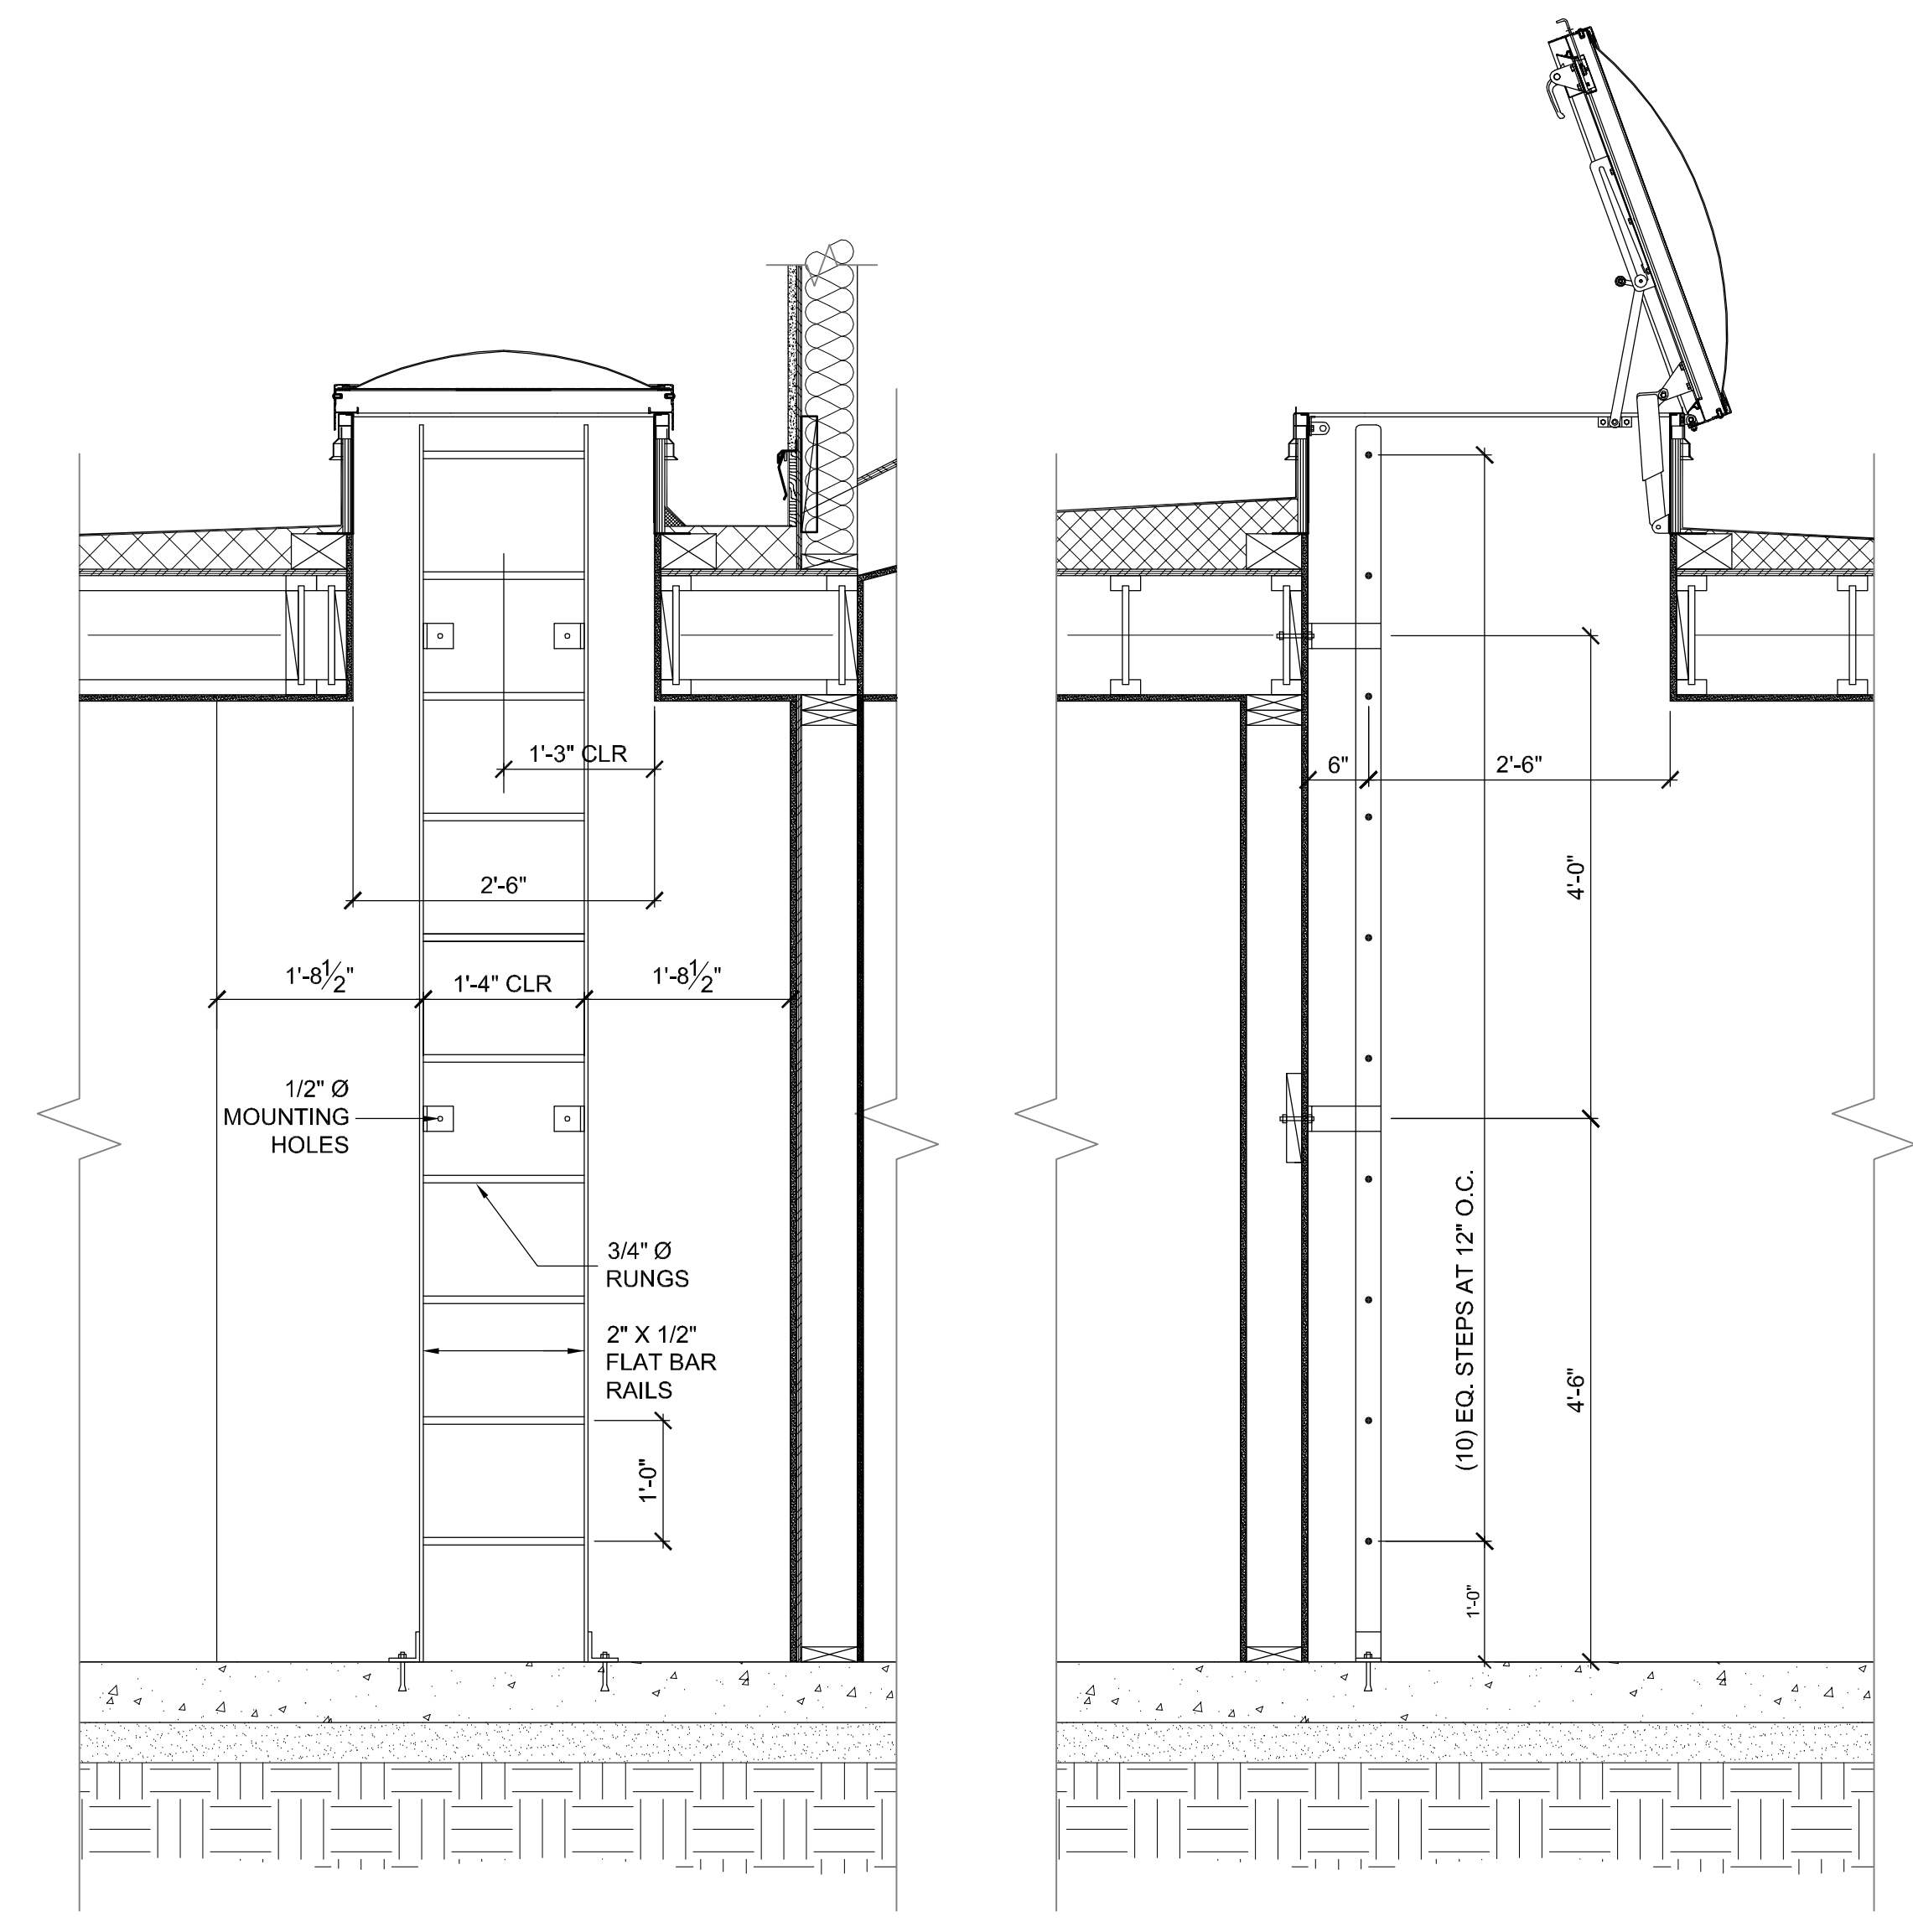


54 LADDER ELEVATION
3/4" = 1'-0"


44 LADDER SECTION
3/4" = 1'-0"

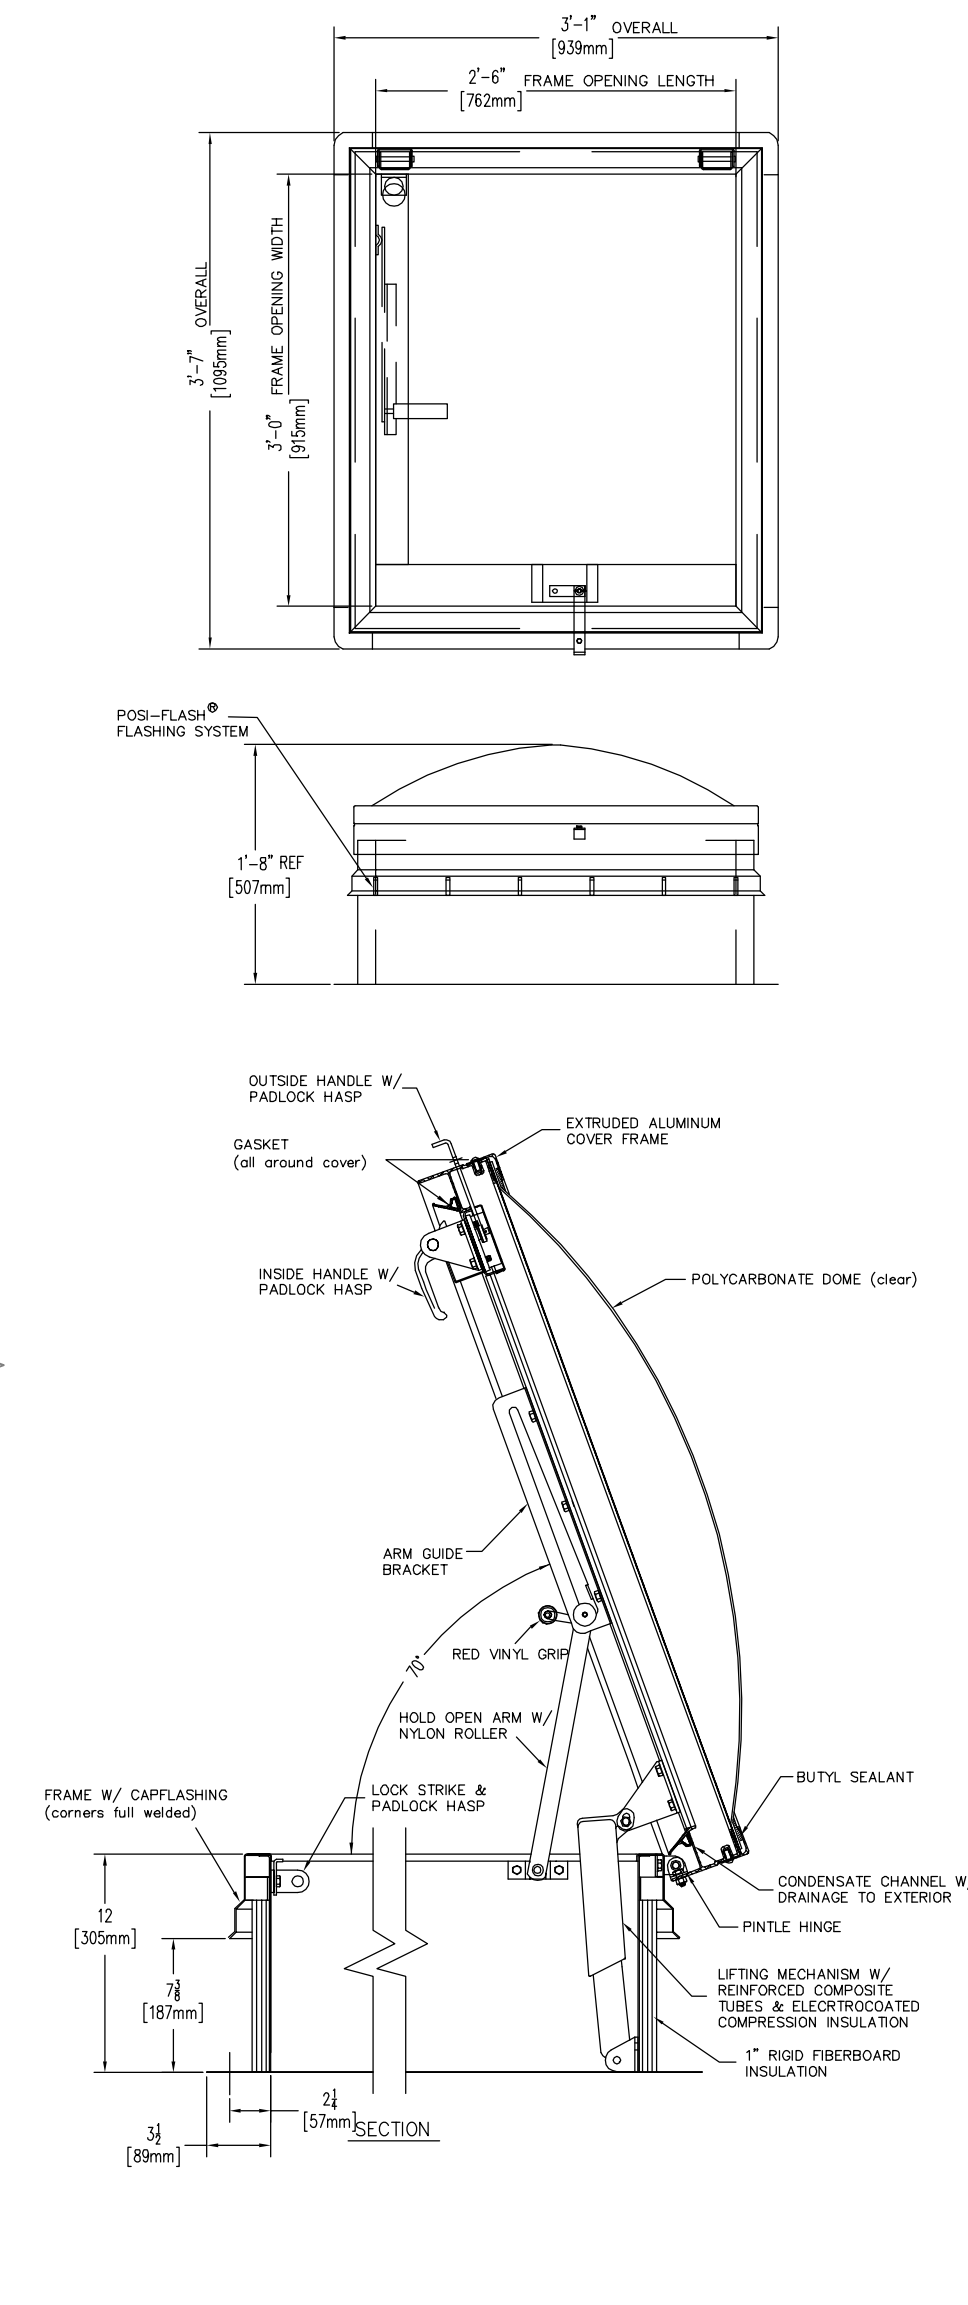

34 ROOF ACCESS HATCH W/
INTEGRATED SKYLIGHT
NTS

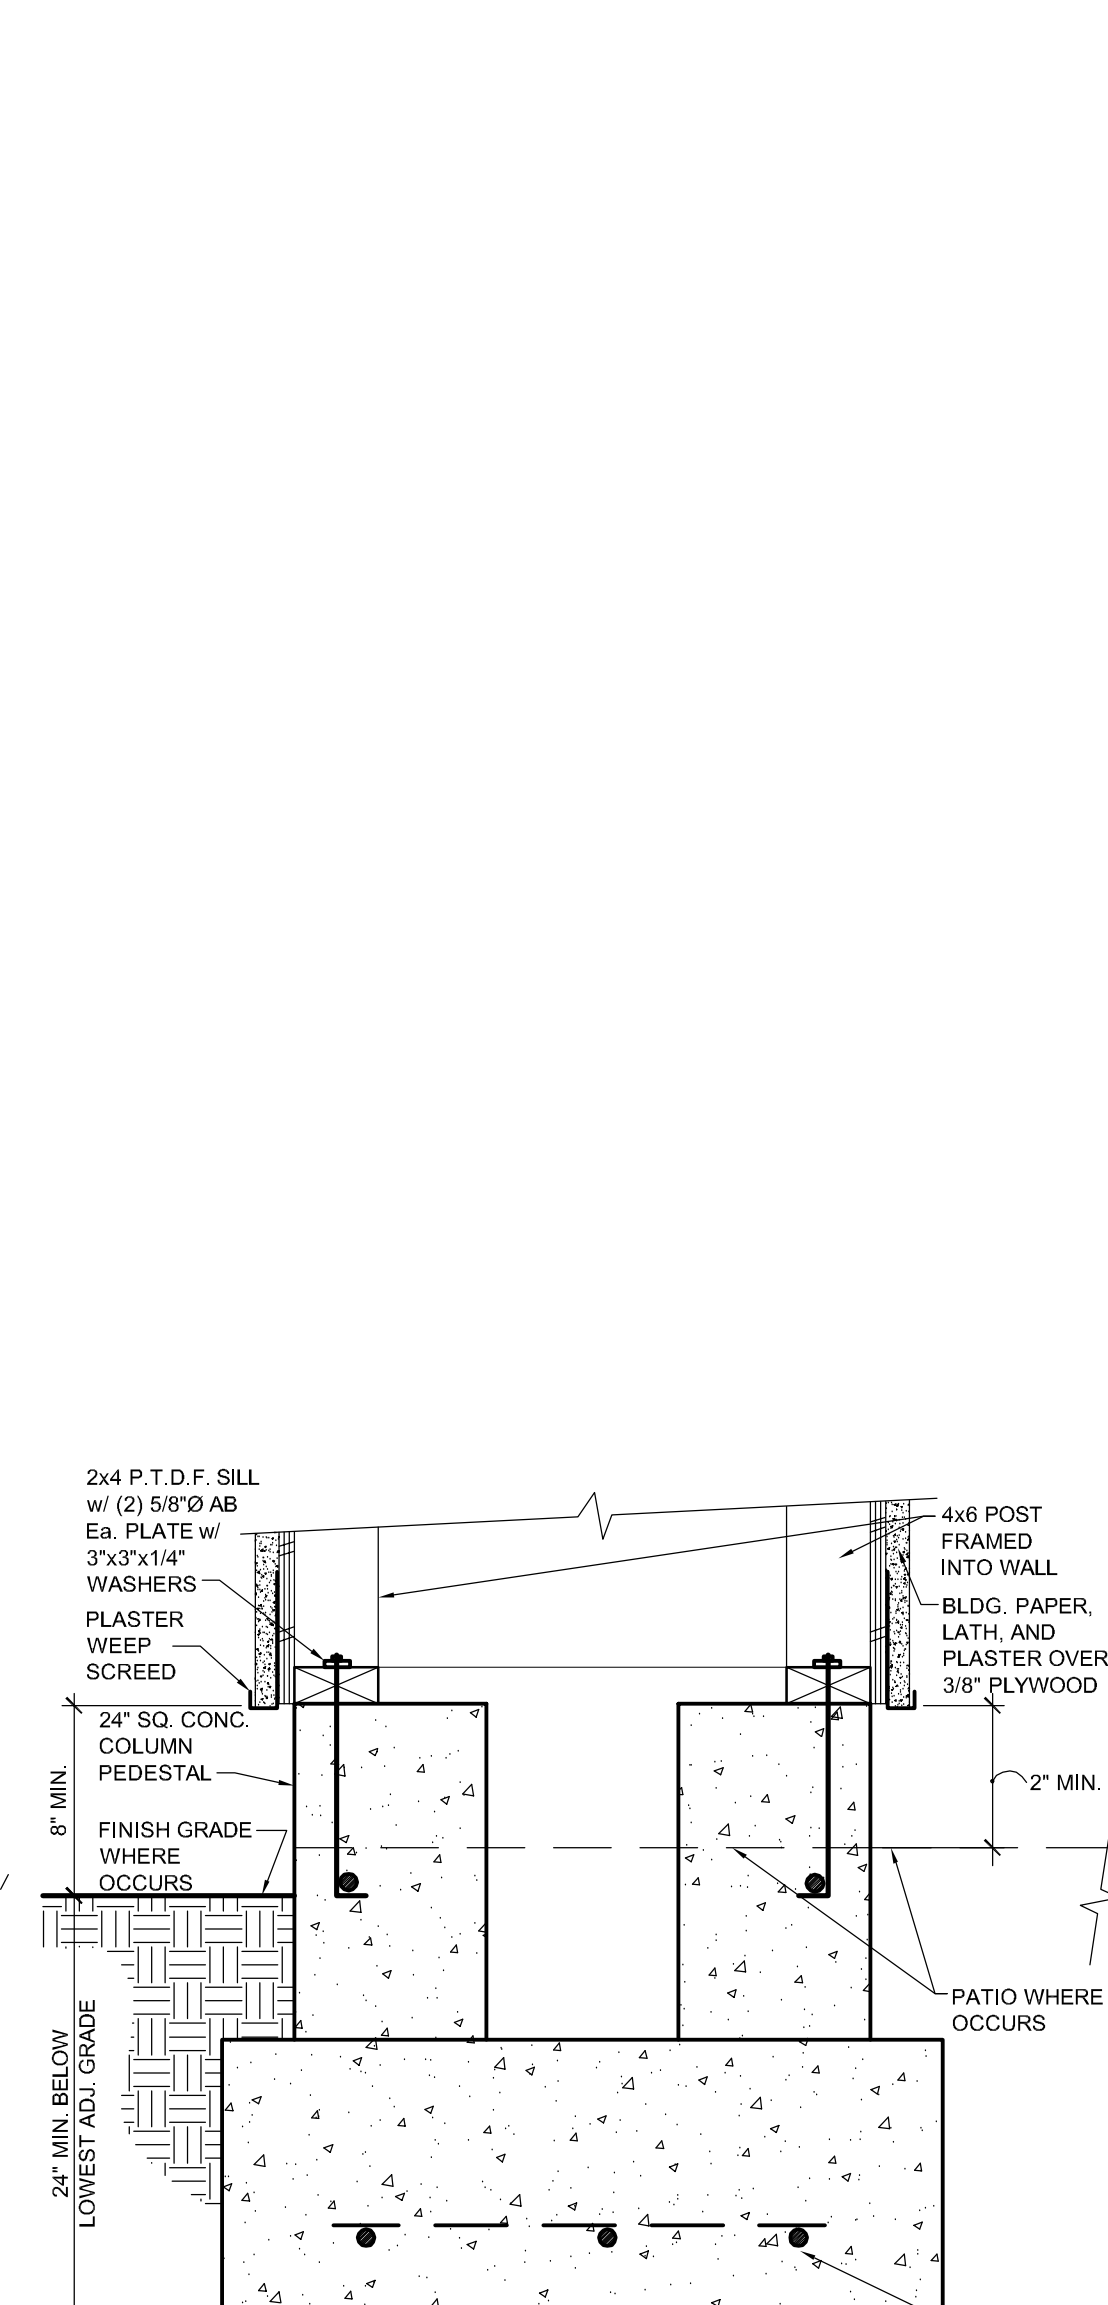


24 COLUMN BASE
1 1/2" = 1'-0"

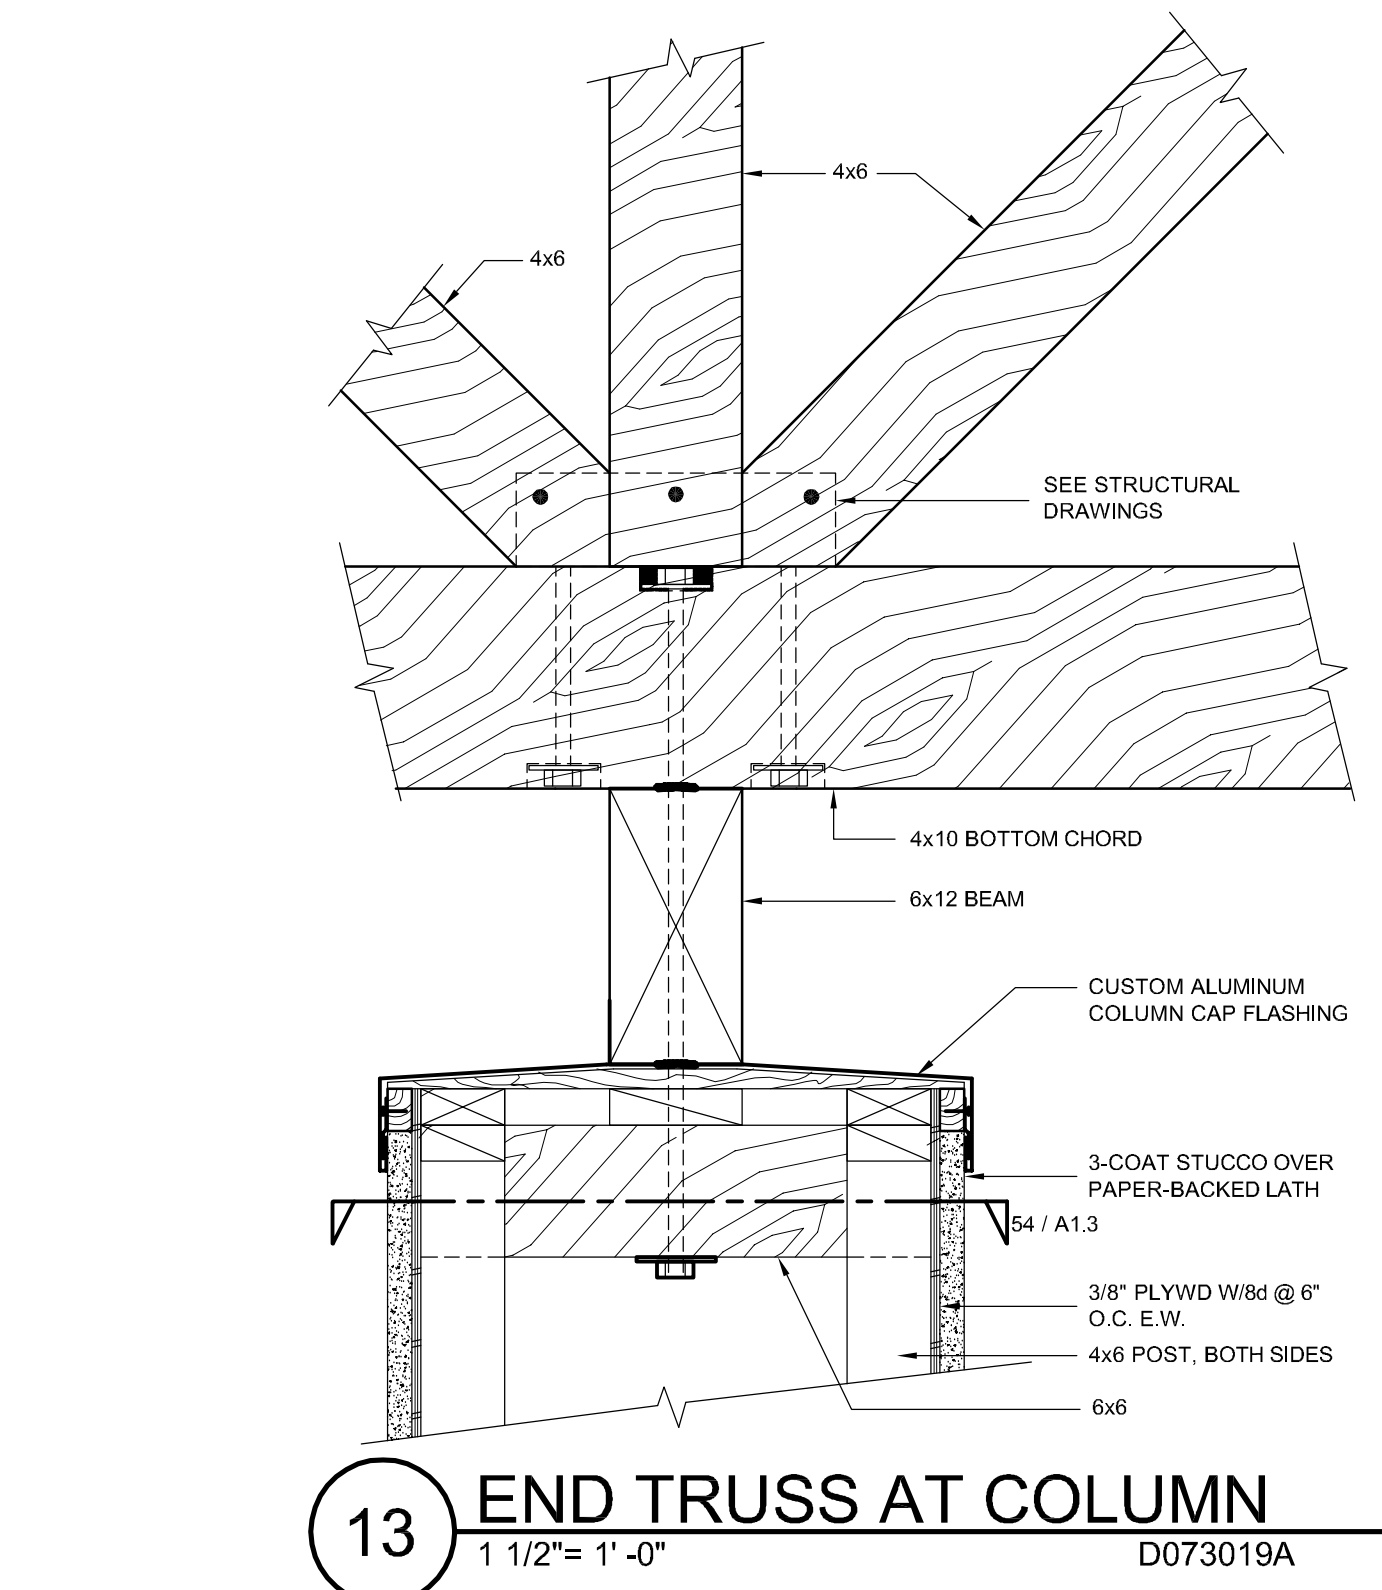

13 END TRUSS AT COLUMN
1 1/2" = 1'-0"

D073019A

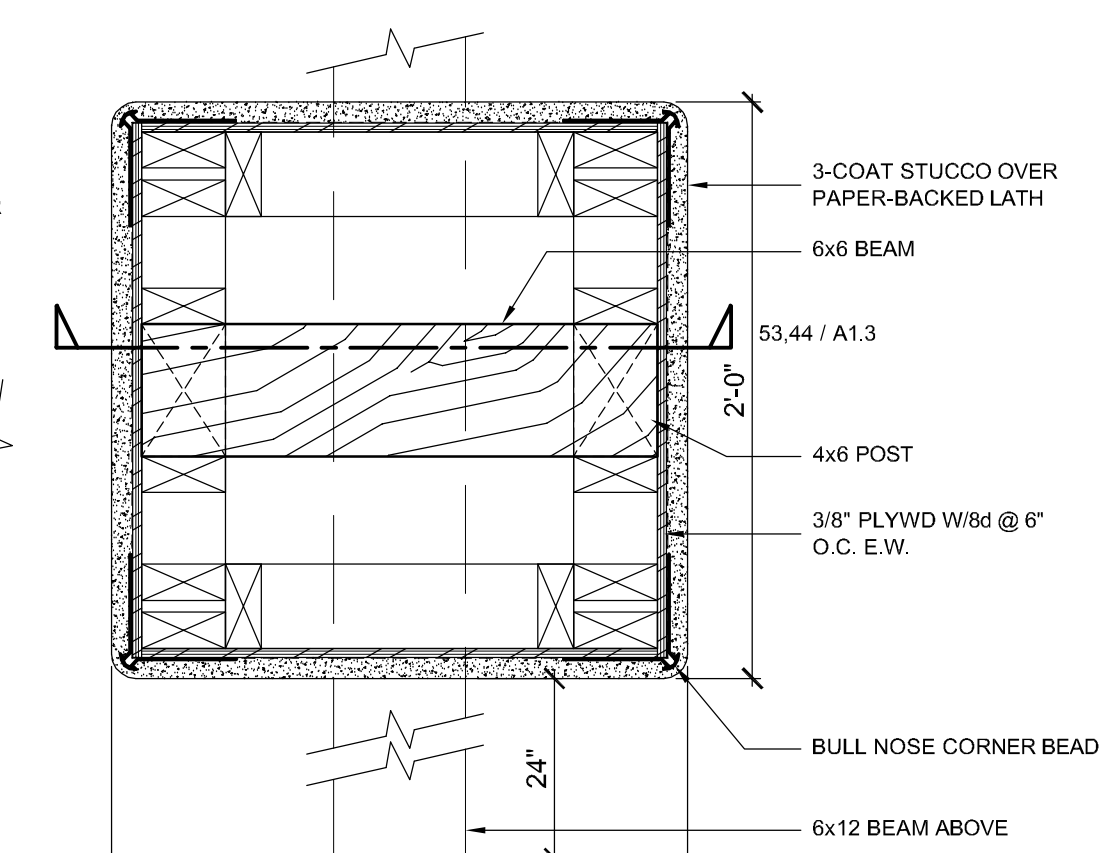


14 COLUMN FRAMING
SCALE: 1 1/2" = 1'-0"

PROJECT
ROLLING HILLS APARTMENTS
NEW COMMON BUILDING
LAS TABLAS ROAD
TEMPLETON, CA
CLIENT JOB # ARCHITECT JOB #
0708B



PROJECT MANAGER BDF
DRAWN BY DDL
DATES DESIGN DEVELOPMENT 4/15/10
FIRST SUBMITTAL 6/02/10
PLAN CHECK 1 8/16/10

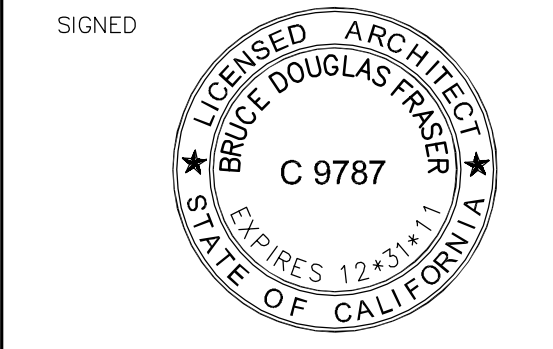

The use of these plans and specifications shall be restricted to the original site for which they were prepared and publication thereof is expressly limited to such uses. Reproduction or publication by any method, in whole or in part, is prohibited. Title to these plans and specifications remain with the architect without prejudice. Visual contact with these plans and specifications shall constitute prima facie evidence of the acceptance of these restrictions.

Written dimensions on these drawings shall have precedence over scaled dimensions. Contractors shall verify and be responsible for all dimensions and existing conditions on the job and shall report any discrepancies to the architect for resolution prior to commencing work.

SHEET TITLE
DETAILS

SHEET #
A9.3

\\John\Rolling Hills Apts 0708\Drawings\0 - Drawing Sheets\Architectural\A9.1 - Details.dwg, 8/30/2010 8:53:18 AM, P05995.pcl